

**EOG Resources, Inc.**  
**P.O. Box 250**  
**Big Piney, WY 83113**

January 11, 2001

Utah Division of Oil, Gas, & Mining  
1594 West North Temple  
Box 145801  
Salt Lake City, UT 84114-5801

RE: APPLICATION FOR PERMIT TO DRILL  
DUCK CREEK 92-9  
SE/4SE/4, SEC. 9, T9S, R20E  
UINTAH COUNTY, UTAH  
LEASE NO.: U-13633  
UTE INDIAN TRIBE LANDS

Enclosed please find a copy of the Application for Permit to Drill and associated attachments for the referenced well.

Please address further communication regarding this matter (including approval) to:

Ed Trotter  
P.O. Box 1910  
Vernal, UT 84078  
Phone: (435)789-4120  
Fax: (435)789-1420

Sincerely,



Ed Trotter  
Agent  
EOG Resources, Inc.

Attachments

**RECEIVED**

JAN 19 2001

DIVISION OF  
OIL, GAS AND MINING

001

**UNITED STATES**  
**DEPARTMENT OF THE INTERIOR**  
**BUREAU OF LAND MANAGEMENT**

**APPLICATION FOR PERMIT TO DRILL OR DEEPEN**

## 1a. TYPE OF WORK

**DRILL** ☐**DEEPEN** ☐

## b. TYPE OF WELL

Oil

Gas

Well ☐Well ☒

Other

Single

Multiple

Zone ☐Zone ☐

## 2. Name of Operator

**EOG RESOURCES, INC.**

## 3. Address and Telephone Number

**P.O. BOX 1815, VERNAL, UT 84078 (435)789-0790**

## 4. Location of Well (Report location clearly and in accordance with any State requirements.)

At surface

**467' FSL & 773' FEL****SE/SE**

At proposed prod. Zone

## 14. Distance in miles and direction from nearest town or post office

**4.45 MILES SOUTHEAST OF OURAY, UTAH**

## 15. Distance from proposed location to nearest property or lease line, ft.

**467'**

(Also to nearest drig. Unit line, if any)

## 16. No. of acres in lease

**1279.04**

## 18. Distance from proposed location to nearest well, drilling, completed, or applied for, on this lease, ft.

## 19. Proposed depth

**7065'**

## 21. Elevations (show whether DF, RT, GR, etc.)

**4751.4 FEET GRADED GROUND**

## 5. Lease designation and serial number

**U-13633**

## 6. If Indian, Allottee or Tribe name

**UTE INDIAN TRIBE**

## 7. Unit Agreement Name

## 8. Farm or lease name, well no.

**DUCK CREEK**

## 9. API Well No.

**DC 92-9**

## 10. Field and pool, or wildcat

**WASATCH Natural Buttes Field**

## 11. Sec., T., R., M., or BLK.

**SEC. 9, T9S, R20E**

## 12. County or parish

**UINTAH**

## 13. State

**UTAH**

## 17. No. of acres assigned to this well

## 23. PROPOSED CASING AND CEMENTING PROGRAM

SIZE OF HOLE	GRADE, SIZE OF CASING	WEIGHT PER FOOT	SETTING DEPTH	QUANTITY OF CEMENT
11"	8 5/8"	24#	200' - 220'	100-150 SX CLASS "G" + 2%
or 12 1/4"	9 5/8"	32.30#	200 - 220'	CaCl2 + 1/4 #/SX CELLOFLAKE.
7 7/8"	4 1/2"	10.50#	7065'	50/50 POXMIX + 2% GEL + 10%

**SALT TO 400' ABOVE ALL ZONES OF INTEREST (+10% EXCESS).****LIGHT CEMENT (11PPG+) + LCM TO 200' ABOVE OIL SHALE OR FRESH WATER INTERVALS (+ 5% EXCESS).**

## SEE ATTACHMENTS FOR:

8 POINT PLAN

BOP SCHEMATIC

SURFACE USE AND OPERATING PLAN

LOCATION PLAT

LOCATION LAYOUT

TOPOGRAPHIC MAPS "A", "B", AND "C"

GAS SALES PIPELINE—MAP "D"

FACILITY DIAGRAM

**CONFIDENTIAL**

**EOG RESOURCES, INC. WILL BE THE DESIGNATED OPERATOR OF THE SUBJECT WELL UNDER BOND #NM 2308**

Pc: UTAH DIVISION OF OIL, GAS, AND MINING  
 BUREAU OF INDIAN AFFAIRS

IN ABOVE SPACE DESCRIBE PROPOSED PROGRAM: If proposal is to deepen, give data on present productive zone and proposed new productive zone. If proposal is to drill or deepen directionally, give pertinent data on subsurface locations and measured and true vertical depths. Give blowout preventer program, if any.

SIGNED Ed A. Smith TITLE AgentDATE 1-11-2001

(This space for Federal or State office use)

PERMIT NO.

43-047-33886

APPROVAL DATE

Application approval does not warrant or certify that the applicant holds legal equitable title to those rights in the subject lease which would entitle the applicant to conduct operations thereon.

CONDITIONS OF APPROVAL, IF ANY

APPROVED BY

Bradley G. Hill

**Federal Approval of this Action is Necessary**

**BRADLEY G. HILL**TITLE **RECLAMATION SPECIALIST III****RECEIVED****JAN 19 2001**DATE 01-29-01

DIVISION OF  
**OIL, GAS AND MINING**


# EOG RESOURCES, INC.

Well location, DUCK CREEK #92-9, located as shown in the SE 1/4 SE 1/4 of Section 9, T9S, R20E, S.L.B.&M. Uintah County, Utah.

T9S, R20E, S.L.B.&M.

## BASIS OF ELEVATION

SPOT ELEVATION AT A ROAD INTERSECTION LOCATED IN THE SE 1/4 OF SECTION 4, T9S, R20E, S.L.B.&M. TAKEN FROM THE OURAY QUADRANGLE, UTAH, UTAH COUNTY, 7.5 MINUTE QUAD. (TOPOGRAPHIC MAP) PUBLISHED BY THE UNITED STATES DEPARTMENT OF THE INTERIOR, GEOLOGICAL SURVEY. SAID ELEVATION IS MARKED AS BEING 4658 FEET.

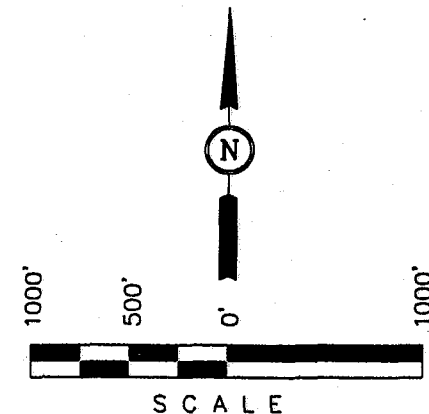

## CERTIFICATE

THIS IS TO CERTIFY THAT THE ABOVE WAS PREPARED FROM FIELD NOTES OF ACTUAL SURVEYS MADE BY ME OR UNDER MY SUPERVISION AND THAT THE SAME ARE TRUE AND CORRECT TO THE BEST OF MY KNOWLEDGE AND BELIEF.

No. 161319  
 ROBERT L. RAY  
 REGISTERED LAND SURVEYOR  
 REGISTRATION NO. 161319  
 STATE OF UTAH

UINTAH ENGINEERING & LAND SURVEYING  
 85 SOUTH 200 EAST - VERNAL, UTAH 84078  
 (435) 789-1017

SCALE 1" = 1000'	DATE SURVEYED: 9-28-00	DATE DRAWN: 10-19-00
PARTY D.A. J.T. C.B.T.	REFERENCES G.L.O. PLAT	
WEATHER COOL	FILE EOG RESOURCES, INC.	

1968 Brass Cap  
 0.5' Deep, Steel  
 Post

N00°07'04"E  
 327.60' (Meas.)

N88°59'03"W 2684.40' (Meas.)

N89°04'W - G.L.O. (Basis of Bearings)  
 2682.64' (Measured)

1968 Brass Cap  
 1.0' High, Pile  
 of Stones

N01°47'W - 40.71 (G.L.O.)

N00°30'07"W 2596.93' (Meas.)

N00°28'W - 40.08 (G.L.O.)

N00°03'28"W 2641.00' (Meas.)

RECEIVED  
 JAN 19 2001  
 DIVISION OF  
 OIL, GAS AND MINING

DUCK CREEK #92-9  
 Elev. Ungraded Ground = 4752'

773'  
 467'

S89°55'W - 39.98 (G.L.O.)

1968 Brass Cap  
 1.0' High, Pile  
 of Stones

N89°59'19"W 2654.05' (Meas.)

1968 Brass  
 Cap 2.0' High,  
 Pile of Stones

## LEGEND:

- └─┘ = 90° SYMBOL
- = PROPOSED WELL HEAD.
- ▲ = SECTION CORNERS LOCATED.

LATITUDE = 40°02'38"  
 LONGITUDE = 109°39'52"

## EIGHT POINT PLAN

### DUCK CREEK 92-9 SE/SE, SEC. 9, T9S, R20E, S.L.B.&M. UINTAH COUNTY, UTAH

#### 1. & 2. ESTIMATED TOPS & ANTICIPATED OIL, GAS, & WATER ZONES:

FORMATION	DEPTH	TYPE ZONES	MAXIMUM PRESSURE
Green River	1815		
Oil Shale	1815		
Base "M" Marker	4860		
Wasatch	5310		
Peters Point	5310	GAS	
Chapita Wells	6065	GAS	
Buck Canyon	6965	GAS	

EST. TD: 7065

Anticipated BHP 3100 PSI

#### 3. PRESSURE CONTROL EQUIPMENT: BOP Schematic Diagram attached.

#### 4. CASING PROGRAM:

<u>MINIMUM SAFETY FACTOR</u>									
<u>HOLE SIZE</u>	<u>INTERVAL</u>	<u>LENGTH</u>	<u>SIZE</u>	<u>WEIGHT</u>	<u>GRADE</u>	<u>THREAD</u>	<u>COLLAPSE</u>	<u>BURST</u>	<u>TENSILE</u>
11	0' - 220'	200' - 220'	8 5/8	24.0 #	J-55	ST&C	1370 PSI	2950 PSI	263,000#
or									
12 1/4	0' - 220'	200' - 220'	9 5/8	32.3 #	H-40	ST&C	1370 PSI	2270 PSI	254,000#
7 7/8	0' - 7065'	7065'	4 1/2	10.5 #	J-55	ST&C	4010 PSI	4790 PSI	146,000#

If conductor drive pipe is used, it will be left in place if its total length is less than 20 feet below the surface. If the total length of the drive pipe is equal to or greater than 20 feet, it will be pulled prior to cementing surface casing, or it will be cemented in place. The minimum diameter of the conductor drive pipe will be 13 3/8".

All casing will be new or inspected.

#### 5. MUD PROGRAM

<u>INTERVAL</u>	<u>MUD TYPE</u>
0' - 220'	Air
240' - 4000'	Air/Mist & Aerated Water
4000' - TD	Air/3% KCL water or KCL substitute

Lost circulation probable from 1500' to 3000'+/-.

RECEIVED

JAN 19 2001

DIVISION OF  
OIL, GAS AND MINING

**EIGHT POINT PLAN**

**DUCK CREEK 92-9**  
**SE/SE, SEC. 9, T9S, R20E, S.L.B.&M.**  
**UINTAH COUNTY, UTAH**

Sufficient mud inventory will be maintained on location during drilling to handle any adverse conditions that may arise.

**6. VARIANCE REQUESTS:**

- A. EOG Resources, Inc. requests a variance to regulations requiring a straight run blooie line (Where possible, a straight run blooie line will be used).
- B. EOG Resources, Inc. requests a variance to regulations requiring an automatic ignitor or continuous pilot light on the blooie line. (Not required on aerated water system).
- B. EOG Resources, Inc. requests a variance to regulations requiring the blooie line to be 100' in length. To reduce location excavation, the blooie line will be 75' in length.

**7. EVALUATION PROGRAM:**

Logs: Schlumberger Wireline

GR-Neutron

Dip. Sonic-Neutron-GR

T.D. to base of surface casing

T.D. to 4700'

Cores: None Programmed

DST: None Programmed

Completion: To be submitted at a later date.

Note: If hole conditions prevent the running of open hole logs, a cased hole Dipole Sonic/Neutron/Gr will be run in lieu of open hole logs.

**8. ABNORMAL CONDITIONS:**

None anticipated.

**9. STANDARD REQUIRED EQUIPMENT:**

- A. Choke Manifold
- B. Kelly Clock
- C. Stabbing Valve
- D. Visual Mud Monitoring

**RECEIVED**

**JAN 19 2001**

**DIVISION OF  
OIL, GAS AND MINING**

**EIGHT POINT PLAN**

**DUCK CREEK 92-9**  
**SE/SE, SEC. 9, T9S, R20E, S.L.B.&M.**  
**UINTAH COUNTY, UTAH**

**10. HAZARDOUS CHEMICALS:**

No chemicals subject to reporting under SARA title III in an amount equal to or greater than 10,000 pounds will be used, produced, stored, transported, or disposed of annually in association with the drilling of this well. Furthermore, no extremely hazardous substances, as defined in 40 CFR 355, in threshold planning quantities, will be used, produced, stored, transported, or disposed of in association with the drilling of this well.

(Attachment: BOP Schematic Diagram)

**RECEIVED**

**JAN 19 2001**


**DIVISION OF  
OIL, GAS AND MINING**

# 3000 PSIG DIAGRAM

ANNULAR PREVENTOR AND BOTH RAMS ARE 3000 RATED.  
CASING FLANGE IS 11" 3000 PSIG RATED.  
BOPE 11" 3000 PSIG

## TESTING PROCEDURE:

1. BOPE 's will be tested with a professional tester to conform to Onshore Order #2 with retest every 14 days.
2. Blind & Pipe rams will be tested to rated working pressure, 3000 psig
3. Annular preventor will be tested to 50% of working pressure, 1500 psig
4. Casing will be tested to 0.22 psi/ft. or 1500 psig. Not to exceed 70% of burst strength, whichever is greater.
5. All lines subject to well pressure will be pressure tested to the same pressure as blind & pipe rams.
6. All BOPE specifications and configurations will meet Onshore Order #2 requirements for 3000 psig BOPE specifications.

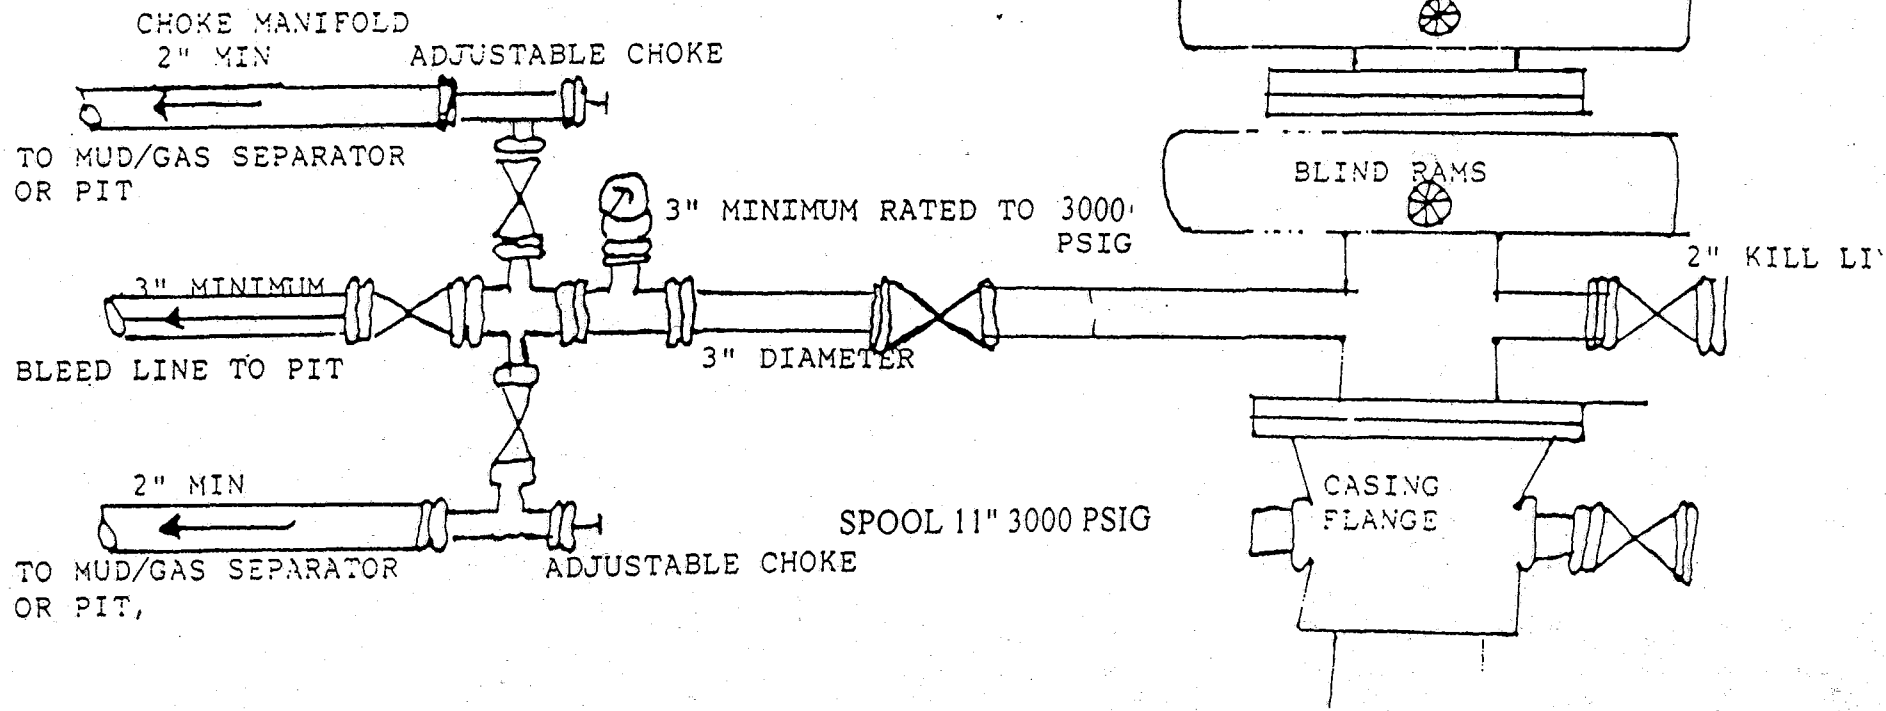

RECEIVED

JAN 19 2001

DIVISION OF  
OIL, GAS AND MINING

**CONDITIONS OF APPROVAL  
FOR THE SURFACE USE PROGRAM OF THE  
APPLICATION FOR PERMIT TO DRILL**

Company/Operator: EOG Resources, Inc.

Well Name & Number: Duck Creek 92-9

Lease Number: U-13633

Location: 467' FSL & 773' FEL, SE/SE, Sec. 9, T9S, R20E

S.L.B.&M., Uintah County

Surface Ownership: Ute Indian Tribe

**NOTIFICATION REQUIREMENTS**

Location Construction - forty-eight (48) hours prior to construction of location and access roads.

Location Completion - prior to moving on the drilling rig.

Spud Notice: - at least twenty-four (24) hours prior to spudding the well.

Casing String and Cementing - twenty-four (24) hours prior to running casing and cementing all casing strings.

BOP and related Equipment Tests - twenty-four (24) hours prior to running casing and tests.

First Production Notice well - within five (5) business days after new well begins or production resumes after well has been off production for more than ninety (90) days.

For more specific details on notification requirements, please check the Conditions of Approval for Notice to Drill and Surface Use Program.

**RECEIVED**

**JAN 19 2001**

**DIVISION OF  
OIL, GAS AND MINING**



## THIRTEEN POINT SURFACE USE PROGRAM

### 1. EXISTING ROADS

- A. See attached Wellsite Plats showing directional reference stakes on location, and attached TOPO Map "B" showing access to location from existing roads.
- B. The proposed well site is located approximately 4.45 miles southeast of Ouray, Utah - See attached TOPO Map "A".
- C. Refer to attached Topographic Map "A" showing labeled access route to location.
- D. Existing roads will be maintained and repaired as necessary. No off lease Right-of-Way will be required.

### 2. PLANNED ACCESS ROAD

- A. The access road will be approximately 260 feet in length. See attached TOPO Map "B".
- B. The access road has a 30 foot ROW w/ 18 foot running surface.
- C. Maximum grade on access road will be 8%.
- D. No turnouts will be required.
- E. Road drainage crossings shall be of the typical dry creek drainage crossing type.
- F. No culverts, bridges, or major cuts and fills will be required.
- G. The access road will be dirt surface.
- H. No gates, cattleguards, or fences will be required or encountered.

New or reconstructed roads will be centerlined - flagged at time of location staking.

All travel will be confined to existing access road Right-of-Way.

Access roads and surface disturbing activities will conform to standards outlined in the Bureau of Land Management and Forest Service Publication: Surface Operating Standards For Oil & Gas Exploration and Development, (1989).

The road shall be upgraded to meet the standards of the anticipated traffic flow and all-weather road requirements. Upgrading shall include ditching, drainage, graveling, crowning, and capping the roadbed as necessary to provide a well-constructed safe road. Prior to upgrading, the road shall be cleared of any snow cover and allowed to dry completely. Traveling off the 30 foot Right-of-Way will not be allowed.

Road drainage crossings shall be of the typical dry creek drainage crossing type. Crossings shall be designed so they will not cause siltation or accumulation of debris in the drainage crossings nor shall the drainages be blocked by the roadbed. Erosion of

RECEIVED

JAN 9 2001

drainage ditches by run off water shall be prevented by diverting water off at frequent intervals by means of cutouts. Upgrading shall not be allowed during muddy conditions. Should mud holes develop, they shall be filled in and detours around them avoided.

As operator, EOG Resources, Inc. shall be responsible for all maintenance on cattleguards, or gates associated with this oil and/or gas operation.

**3. LOCATION OF EXISTING WELLS WITHIN A ONE MILE RADIUS OF PROPOSED WELL LOCATION**

- A. Water wells - None
  - B. Abandoned wells - 2\*
  - C. Temporarily abandoned wells - None
  - D. Disposal wells - None
  - E. Drilling wells - None
  - F. Producing wells - 11\*
  - G. Shut in wells - 11\*
  - H. Injection wells - None
- (\*See attached TOPO map "C" for location)

**4. LOCATION OF EXISTING AND/OR PROPOSED FACILITIES**

**A. ON WELL PAD**

- 1. Tank batteries - None
- 2. Production facilities will be set on location if the well is successfully completed for production. Facilities will consist of well head valves, separator, dehy, 210 Bbl condensate tank, meter house, and attached piping.  
See attached facility diagram.
- 3. Oil gathering lines - None
- 4. Gas gathering lines - A 4 1/2" gathering line will be buried from dehy to the edge of the location.
- 5. Injection lines - None
- 6. Disposal lines - None
- 7. Surface pits - None

**B. OFF WELL PAD**

- 1. Proposed location of attendant off pad flowlines shall be flagged prior to archaeological clearance.
- 2. A 41/2" OD steel above ground natural gas pipeline will be laid approximately 2700' from proposed location to a point in the NE/SW of Section 9, T9S, R20E, where it will tie into Questar Pipeline Co.'s

RECEIVED

JAN 19 2001

DIVISION OF  
OIL, GAS AND MINING

existing line. Proposed pipeline crosses BIA administered, thus a Right-of-Way grant will be required.

3. Proposed pipeline will be a 4 ½ " OD steel, welded line laid on the surface.
4. Protective measures and devices for livestock and wildlife will be taken and/or installed where required.

If storage facilities/tank batteries are constructed on this lease, the facility/battery or the well pad shall be surrounded by a containment dike of sufficient capacity to contain, at a minimum, the entire contents of the largest tank within the facility/battery, unless more stringent protective requirements are deemed necessary by the authorized officer.

The production facilities will be placed on the East side of the location.

All permanent (on site for six months or longer) structures constructed or installed (including pumping units) will be painted a flat, non-reflective, earthtone color to match one of the standard environmental colors, as determined by the Rocky Mountain Five State Interagency Committee. All facilities required will be painted within 6 months of installation. Facilities required to comply with O.S.H.A. (Occupational Safety and Health Act) will be excluded.

The required paint color is Carlsbad Canyon.

If at any time the facilities located on public land and authorized by the terms of the lease are no longer included in the lease (due to a construction in the unit or other lease or unit boundary change), the BIA will process a change in authorization to the appropriate rental or other financial obligation as determined by the authorized officer.

## **5. LOCATION & TYPE OF WATER SUPPLY**

- A. Water supply will be from the Ouray Brine Plant at Ouray, Utah, and/or Target Trucking Inc.'s water source in the SW/SW, Sec. 35, T9S, R22E, Uintah County, Utah (State Water Right #49-1501). Produced water from the Chapita Wells and Stagecoach Units will also be used.
- B. Water will be hauled by Target Trucking Inc..
- C. No water well will be drilled on lease.

## **6. SOURCE OF CONSTRUCTION MATERIAL**

- A. All construction material for this location and access road will be of native borrow and soil accumulated during the construction of the location.
- B. All construction material will come from Tribal Land.
- C. No mineral materials will be required.

**RECEIVED**

**JAN 9 2001**

## **7. METHODS OF HANDLING WASTE DISPOSAL**

### **A. METHODS AND LOCATION**

1. Cuttings will be confined in the reserve pit.
2. A portable toilet will be provided for human waste during the drilling and completion of the well. Disposal will be at the Vernal sewage disposal plant.
3. Burning will not be allowed. Trash and other waste material will be contained in a wire mesh cage and disposed of at an approved waste disposal facility.
4. Produced waste water will be confined to a lined pit or storage tank for a period not to exceed 90 days after initial production. During the 90 day period, an application for approval of a permanent disposal method and location, together with the required water analysis, will be submitted for the AO's approval.
5. All chemicals will be disposed of at an authorized disposal site. Drip pans and absorbent pads will be used on the drilling rig to avoid leakage of oil to the pit.

- B. Water from drilling fluids and recovered during testing operations will be disposed of by either evaporating in the reserve pit or be removed and disposed of at an authorized disposal site. Introduction of well bore hydrocarbons to the reserve pit will be avoided by flaring them off in the flare pit at the time of recovery.

Burning of trash will not be allowed. All trash must be contained in a trash cage and hauled away to an approved disposal site at the completion of the drilling activities.

#### **On BIA administered land:**

The reserve pit will be constructed so as not to leak, break, or allow discharge.

The reserve pit shall be lined.

After first production, produced waste water will be confined to a lined pit or storage tank for a period not to exceed ninety (90) days. During the 90 day period, in accordance with Onshore Order No. 7, an application for approval of a permanent disposal method and location, along with required water analysis, shall be submitted for the AO's approval. Failure to file an application within the time allowed will be considered an incident of noncompliance.

## **8. ANCILLARY FACILITIES**

- A. No airstrips or camps are planned for this well.

**RECEIVED**

**JAN 19 2001**

**DIVISION OF  
OIL, GAS AND MINING**

## 9. WELLSITE LAYOUT

- A. Refer to attached well site plat for related topography cuts and fills and cross sections.
- B. Refer to attached well site plat for rig layout and soil material stockpile location as approved on On-site.
- C. Refer to attached well site plat for rig orientation, parking areas, and access road.

The reserve pit will be located on the Northwest corner of the location.  
The flare pit will be located downwind of the prevailing wind direction on the North side of the location, a minimum of 100 feet from the well head and 30 feet from the reserve pit fence.

The stockpiled topsoil will be stored on the South side between Corners #2 and #8.

Access to the well pad will be from the West.

N/A Diversion ditch(es) shall be constructed on the \_\_\_\_\_ side of the location (above/below) the cut slope, draining to the \_\_\_\_\_.

N/A Soil compacted earthen berm(s) shall be placed on the \_\_\_\_\_ side(s) of the location between the \_\_\_\_\_.

N/A The drainage(s) shall be diverted around the sides of the well pad location.

N/A The reserve pit and/or pad locations shall be constructed long and narrow for topographic reasons \_\_\_\_\_.

N/A Corner # will be rounded off to minimize excavation.

## FENCING REQUIREMENTS:

All pits will be fenced according to the following minimum standards:

- A. Thirty-nine inch net wire shall be used with at least one strand of barbed wire on top of the net wire. (Barbed wire is not necessary if pipe or some type of reinforcement rod is attached to the top of the entire fence).
- B. The net wire shall be no more than 2 inches above the ground. The barbed wire strand shall be 3 inches above the net wire. Total height of the fence shall be at least 42 inches.
- C. Corner posts shall be cemented and/or braced in such a manner as to keep the fence tight at all times.
- D. Standard steel, wood, or pipe posts shall be used between the corner braces. Maximum distance between any two posts shall be no greater than 16 feet.
- E. All wire shall be stretched by using a stretching device before it is attached to the corner posts.

RECEIVED

JAN 9 2001

DIVISION OF  
OIL, GAS AND MINING

The reserve pit fencing will be on the three sides during drilling operations and on the fourth side when the rig moves off the location. Pits will be fenced and maintained until clean-up.

Each existing fence to be crossed by the access road shall be braced and tied off before cutting so as to prevent slacking of the wire. The opening shall be closed temporarily as necessary during construction to prevent the escape of livestock, and, upon completion of construction, the fence shall be repaired to BIA or SMA specifications. A cattleguard with an adjacent 16 foot gate shall be installed in any fence where a road is to be regularly traveled. If the well is a producer, the cattleguards (shall/shall not) be permanently mounted on concrete bases. Prior to a new road, crossing any fence located on Tribal land, or any fence between Tribal land and private land, the operator will contact the BIA, who will in turn contact the grazing permittee or owner of said fence and offer him/her the opportunity to be present when the fence is cut in order to satisfy himself/herself that the fence is adequately braced and tied off.

#### 10. PLANS FOR RESTORATION OF SURFACE

##### A. PRODUCING LOCATION

Immediately upon well completion, the location and surrounding area will be cleared of all unused tubing, equipment, debris, materials, trash, and junk not required for production.

Immediately upon well completion, any hydrocarbons on the pit shall be removed in accordance with CFR 3162.7-1.

If a plastic nylon reinforced liner is used, it shall be torn and perforated before backfilling of the reserve pit.

The reserve pit and that portion of the location not needed for production facilities/operations will be recontoured to the approximate natural contours. The reserve pit will be reclaimed within 12 months from the date of well completion. Before any dirt work takes place, the reserve pit will be completely dry and all cans, barrels, pipe, fluid, and hydrocarbons, will be removed.

Contact appropriate surface management agency for required seed mixture.

##### B. DRY HOLE/ABANDONED LOCATION

At such time as the well is plugged and abandoned, the operator will submit a subsequent report of abandonment and the BIA will attach the appropriate surface rehabilitation conditions of approval.

RECEIVED

JAN 9 2001

DIVISION OF  
OIL, GAS AND MINING

11. SURFACE OWNERSHIP

Access road: Tribal

Location: Tribal

12. OTHER INFORMATION

A. EOG Resources, Inc. will inform all persons in the area who are associated with this project that they are subject to prosecution for knowingly disturbing historic or archaeological sites, or for collecting artifacts. If historic or archaeological materials are uncovered during construction, the operator will immediately stop work that might further disturb such materials, and contact the AO. Within five working days the AO will inform the operator as to:

-whether the materials appear eligible for the National Register of Historic Places;

-the mitigation measures the operator will likely have to undertake before the site can be used.

-a time frame for the AO to complete an expedited review under 36 CFR 800.11 to confirm, through the State Historic Preservation Officer, that the findings of the AO are correct and that mitigation is appropriate.

If the operator wished, at any time, to relocate activities to avoid the expense of mitigation and/or the delays associated with this process, the AO will assume responsibility for whatever recordation and stabilization of the exposed materials that may be required. Otherwise, the operator will be responsible for mitigation costs.

The AO will provide technical and procedural guidelines for the conduct of mitigation. Upon verification from the AO that required mitigation has been completed, the operator will then be allowed to resume construction.

B. As operator, EOG Resources, Inc. will control noxious weeds along Right-of-Ways for roads, pipelines, well sites, or other applicable facilities. A list of noxious weeds will be obtained from the BIA, or the appropriate County Extension Office. On BIA administered land, a Pesticide Use proposal shall be submitted, and given approval, prior to the application of herbicides or other pesticides or possible hazardous chemicals.

C. Drilling rigs and/or equipment used during drilling operations on this well site will not be stacked or stored on Tribal Lands after the conclusion of drilling operations or at any other time without BIA authorization. However, if BIA authorization is obtained, it is only a temporary measure to allow time to

RECEIVED

JAN 9 2001

make arrangements for permanent storage on commercial facilities. (The BIA does not seek to compete with private industry. There are commercial facilities available for stacking and storing drilling rigs.)

**Additional Surface Stipulations**

- N/A No construction or drilling activities shall be conducted between \_\_\_\_\_ and \_\_\_\_\_ because of \_\_\_\_\_.
- N/A No surface occupancy will be allowed within 1,000 feet of any sage grouse strutting ground.
- N/A No construction or exploration activities are permitted within a 1.5 mile radius of sage grouse strutting grounds from April 1 to June 30.
- N/A There shall be no surface disturbance within 600 feet of live water (includes stock tanks, springs, and guzzlers).
- N/A No cottonwood trees will be removed or damaged.
- N/A Pond will be constructed according to BIA specifications approximately \_\_\_\_\_ feet \_\_\_\_\_ of the location, as flagged on the onsite.

**LESSEE'S OR OPERATOR'S REPRESENTATIVE AND CERTIFICATION**

EOG Resources, Inc.	EOG Resources, Inc.	Ed Trotter
P.O. Box 250	P.O. Box 1815	P.O. Box 1910
Big Piney, WY 83113	Vernal, UT 84078	Vernal, UT 84078
Jim Schaefer	George McBride	Telephone: (435)789-4120
Telephone (307)276-3331	Telephone (435)789-0790	Fax: (435)789-1420

All lease or unit operations will be conducted in such a manner that full compliance is made with all applicable laws, regulations, Onshore Oil and Gas Orders, the approval plan of operations, and any applicable Notice to Lessees. EOG Resources, Inc. is fully responsible for the actions of their subcontractors. A copy of these conditions will be furnished to the field representative to insure compliance.

A copy of the approved APD and ROW grant, if applicable, shall be on location during construction of the location and drilling activities.

The BIA office shall be notified upon site completion prior to moving on the drilling rig.

**RECEIVED**

**JAN 9 2001**


**DIVISION OF  
OIL, GAS AND MINING**



### Certification

I hereby certify that I, or persons under my direct supervision, have inspected the proposed drillsite and access route; that I am familiar with the conditions that presently exist; that the statements made in the Plan are, to the best of my knowledge, true and correct; and that the work associated with the operations proposed herein will be performed by EOG Resources, Inc. and its contractors and subcontractors in conformity with this Plan and the terms and conditions under which it is approved.

1-11-2001  
Date

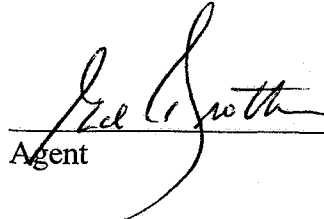  
Agent

RECEIVED

JAN 19 2001

DIVISION OF  
OIL, GAS AND MINING

# SITE FACILITY DIAGRAM

DUCK CREEK 92-9  
SE/SE, SEC. 9, T9S, R20E  
UINTAH COUNTY, UTAH  
LEASE NO. U-13633  
UTE INDIAN TRIBE LANDS




N

(Site Security Plan is on file at EOG Resources, Inc.'s Vernal Office)

RECEIVED

JAN 19 2001

DIVISION OF  
OIL, GAS AND MINING

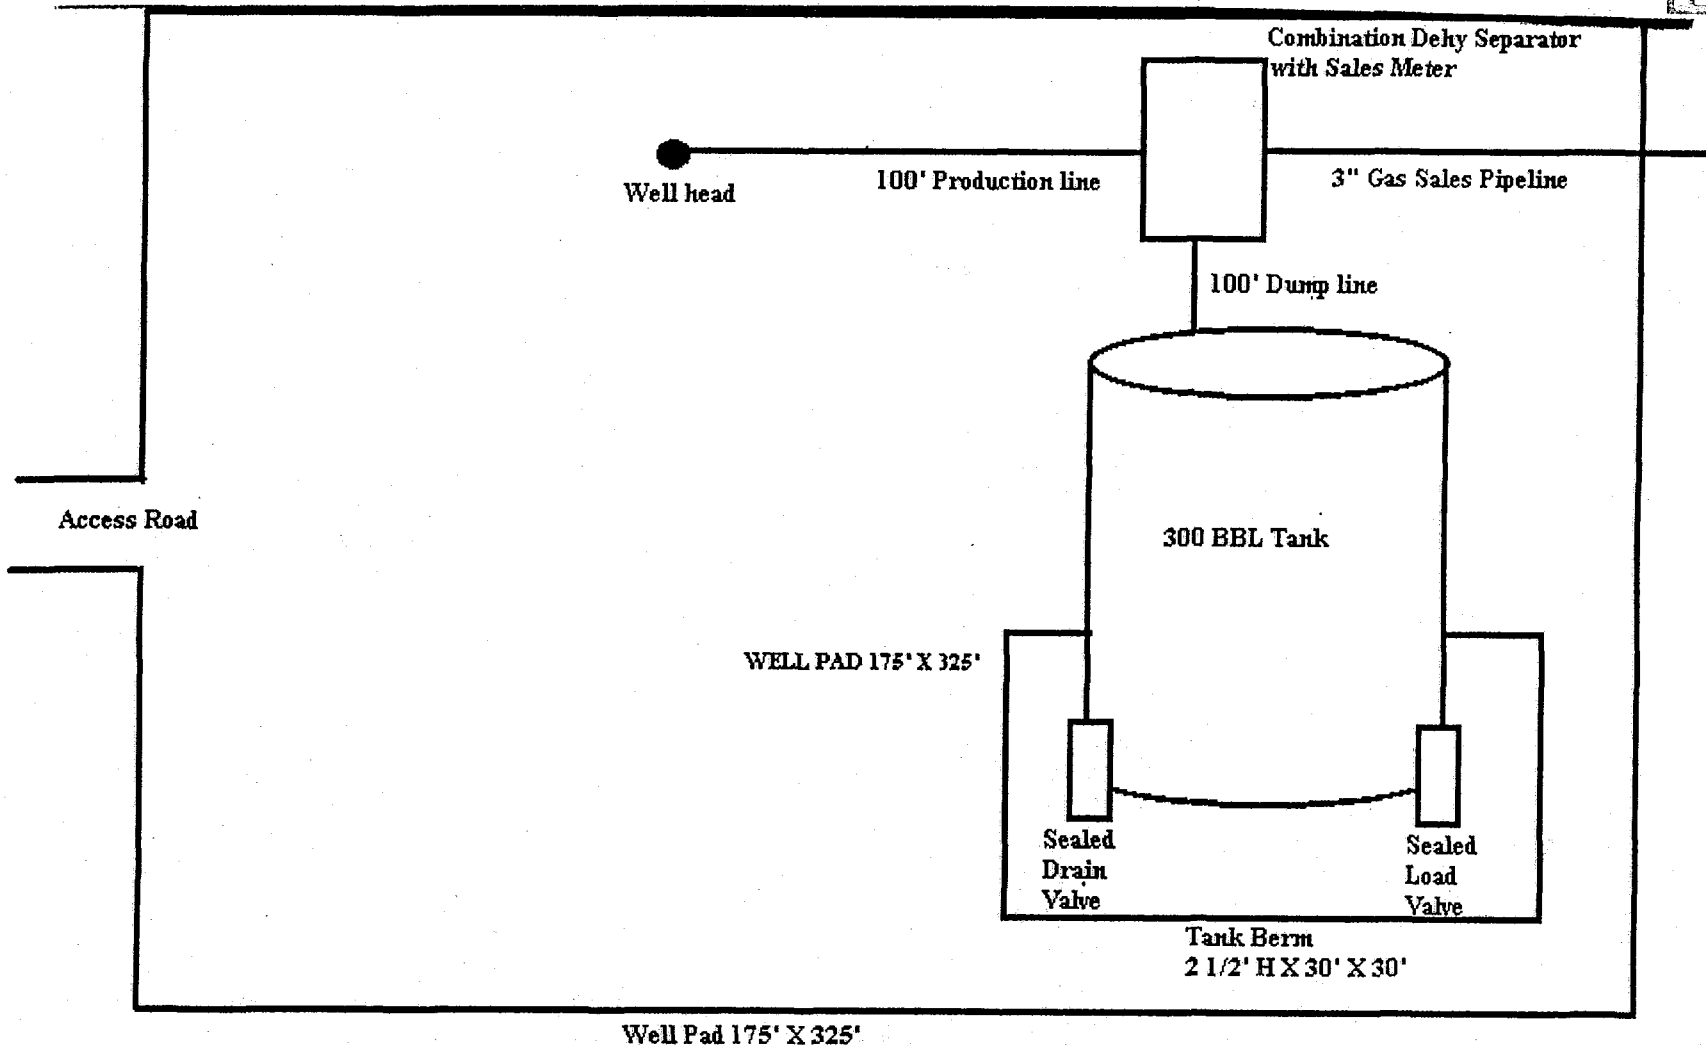



# EOG RESOURCES, INC.

## DUCK CREEK #92-9

LOCATED IN UINTAH COUNTY, UTAH

SECTION 9, T9S, R20E, S.L.B.&M.

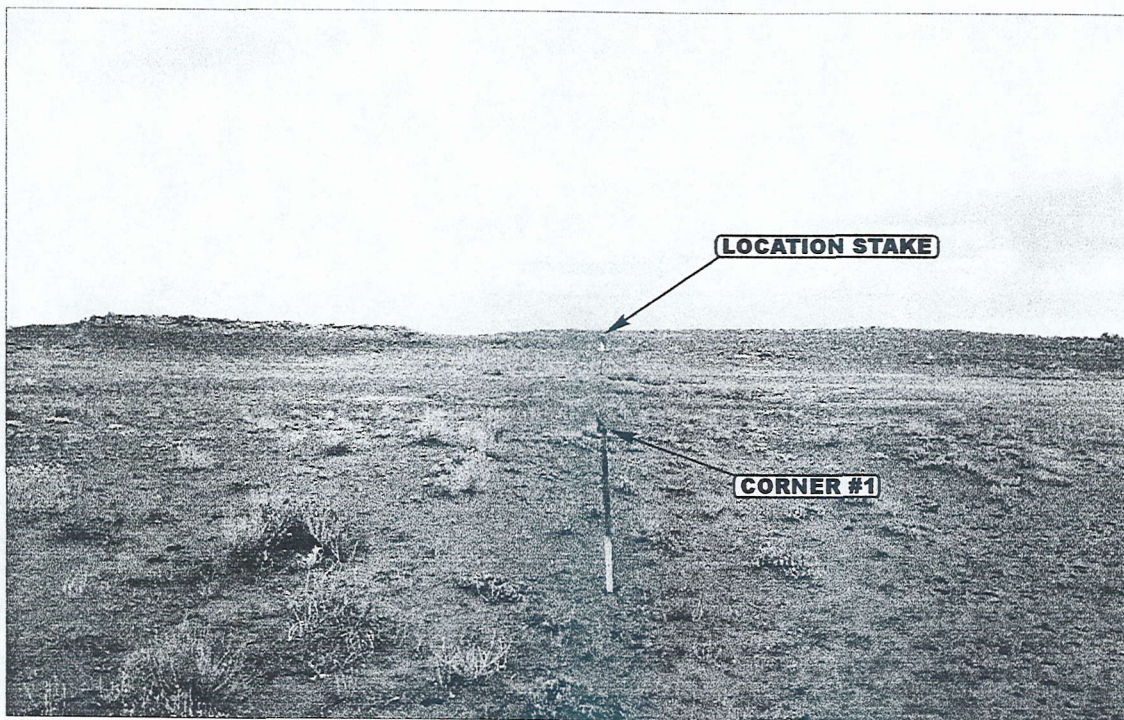


PHOTO: VIEW FROM CORNER #1 TO LOCATION STAKE

CAMERA ANGLE: NORTHWESTERLY

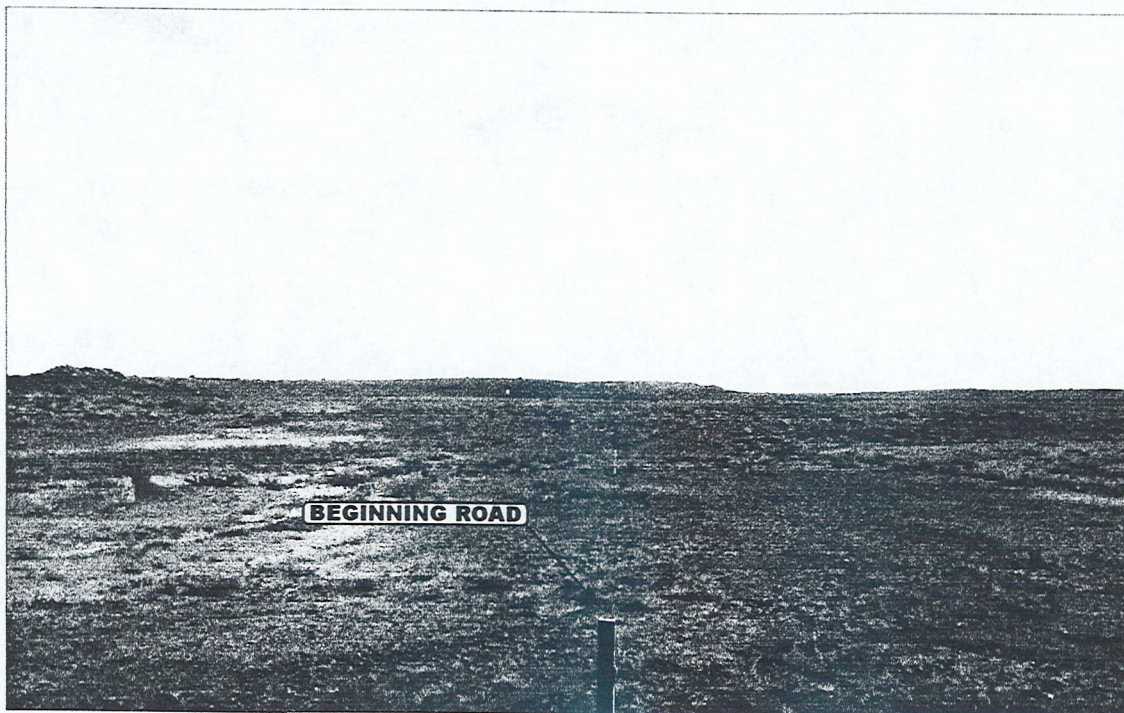


PHOTO: VIEW FROM BEGINNING OF PROPOSED ROAD

CAMERA ANGLE: SOUTHEASTERLY



- Since 1964 -

UELS

Uintah Engineering & Land Surveying

85 South 200 East Vernal, Utah 84078  
435-789-1017 uels@uelsinc.com

LOCATION PHOTOS

10 18 00  
MONTH DAY YEAR

PHOTO

TAKEN BY: D.A.

DRAWN BY: J.L.G.

REVISED: 00-00-00


OIL, GAS AND MINING



# EOG RESOURCES, INC.

## LOCATION LAYOUT FOR

DUCK CREEK #92-9  
SECTION 9, T9S, R20E, S.L.B.&M.  
467' FSL 773' FEL

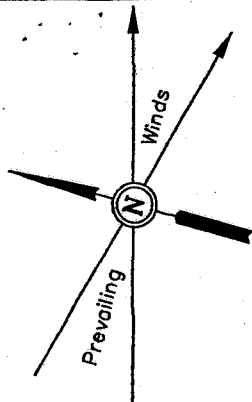

SCALE: 1" = 50'  
DATE: 10-19-00  
Drawn By: C.B.T.

### NOTE:

Flare Pit is to be located a min. of 100' from the Well Head.

Approx.  
Top of  
Cut Slope

C-0.4'  
El. 51.8'

C-3.2'  
El. 54.6'

Sta. 3+25

C-0.5'  
El. 51.9'

DRY HOLE  
DC #20-09

PIPE RACKS

C-0.8'  
El. 52.2'

C-0.6'  
El. 52.0'

Sta. 1+50

C-0.4'  
El. 51.8'

El. 55.1'  
C-15.7'  
(btm. pit)

20' WIDE BENCH

Pit Capacity  
With 2' of  
Freeboard is  
± 12,250 Bbls.

RESERVE PITS  
(12' Deep)

Sta. 0+18

SLOPE = 1-1/2 : 1

TRASH

F-1.1'  
El. 50.3'

El. 51.7'  
C-12.3'  
(btm. pit)

El. 49.8'  
F-1.6'


RECEIVED

JAN 19 2001

DIVISION OF  
OIL, GAS AND MINING

Elev. Ungraded Ground at Location Stake = 4752.0'  
Elev. Graded Ground at Location Stake = 4751.4'

UINTAH ENGINEERING & LAND SURVEYING  
85 So. 200 East • Vernal, Utah 84078 • (435) 789-1017

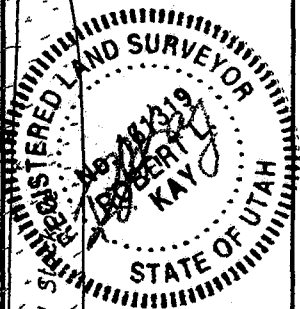

TRAILER  
TOILET  
FUEL

STORAGE TANK

Approx.  
Toe of  
Fill Slope



Sta. 0+00

Proposed Access  
Road

# EOG RESOURCES, INC.





## TYPICAL CROSS SECTIONS FOR

DUCK CREEK #92-9  
SECTION 9, T9S, R20E, S.L.B.&M.  
467' FSL 773' FEL

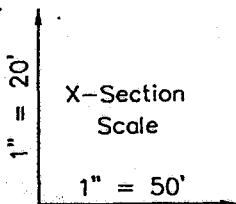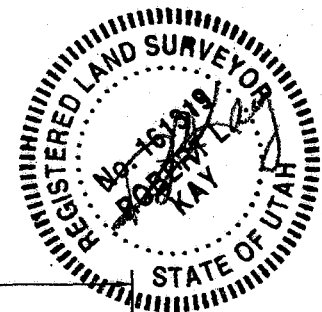

DATE: 10-19-00

Drawn By: C.B.T.

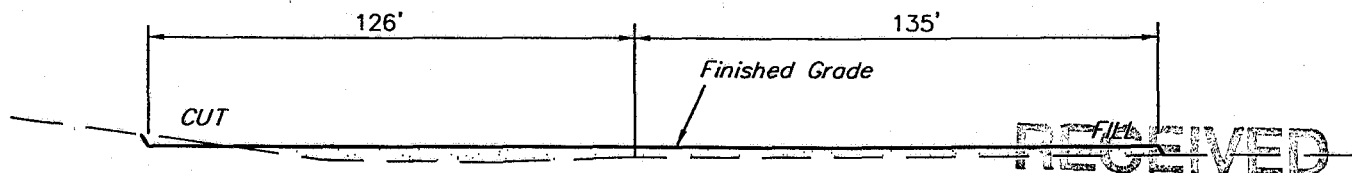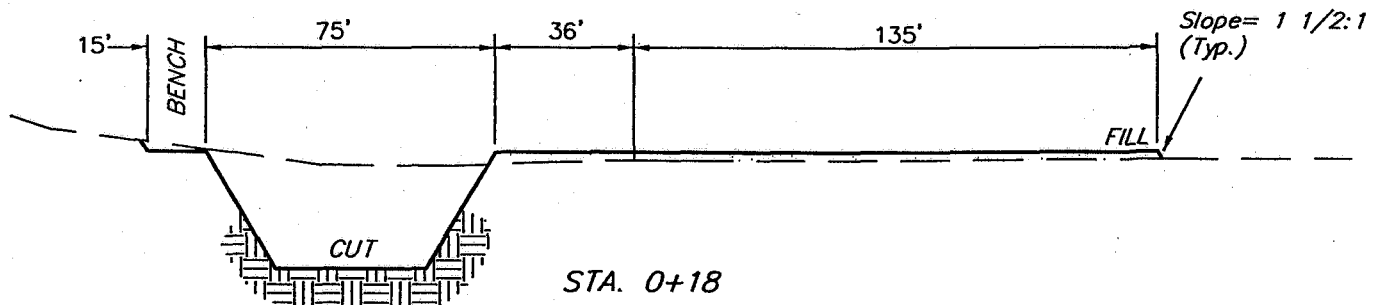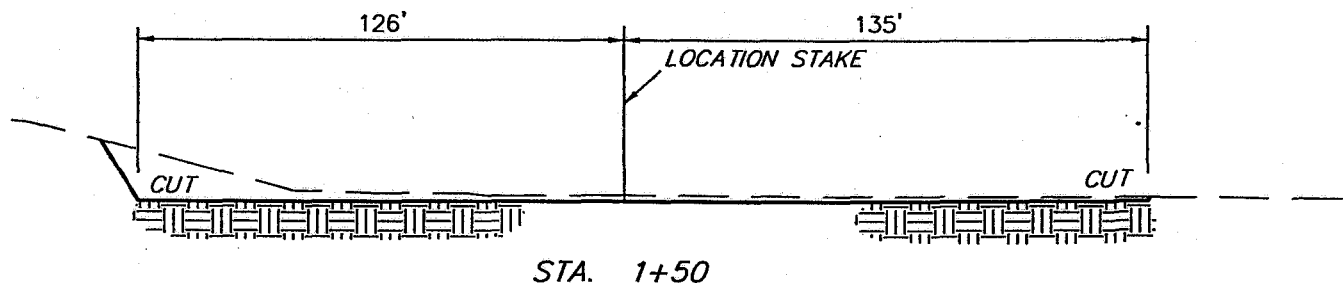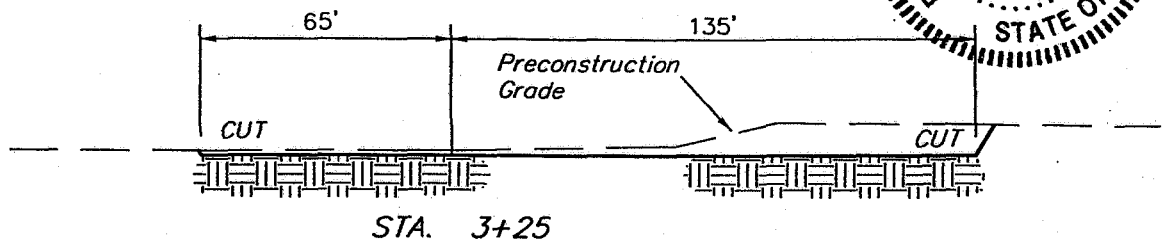

### NOTE:

Topsoil should not be Stripped Below Finished Grade on Substructure Area.

JAN 19 2001


DIVISION OF  
OIL, GAS AND MINING

### APPROXIMATE YARDAGES

(12") Topsoil Stripping = 2,860 Cu. Yds.  
Remaining Location = 3,340 Cu. Yds.  
TOTAL CUT = 6,200 CU.YDS.  
FILL = 1,590 CU.YDS.

EXCESS MATERIAL AFTER  
5% COMPACTION = 4,530 Cu. Yds.  
Topsoil & Pit Backfill  
(1/2 Pit Vol.) = 4,520 Cu. Yds.  
EXCESS UNBALANCE  
(After Rehabilitation) = 10 Cu. Yds.

UINTAH ENGINEERING & LAND SURVEYING  
85 So. 200 East • Vernal, Utah 84078 • (435) 789-1017

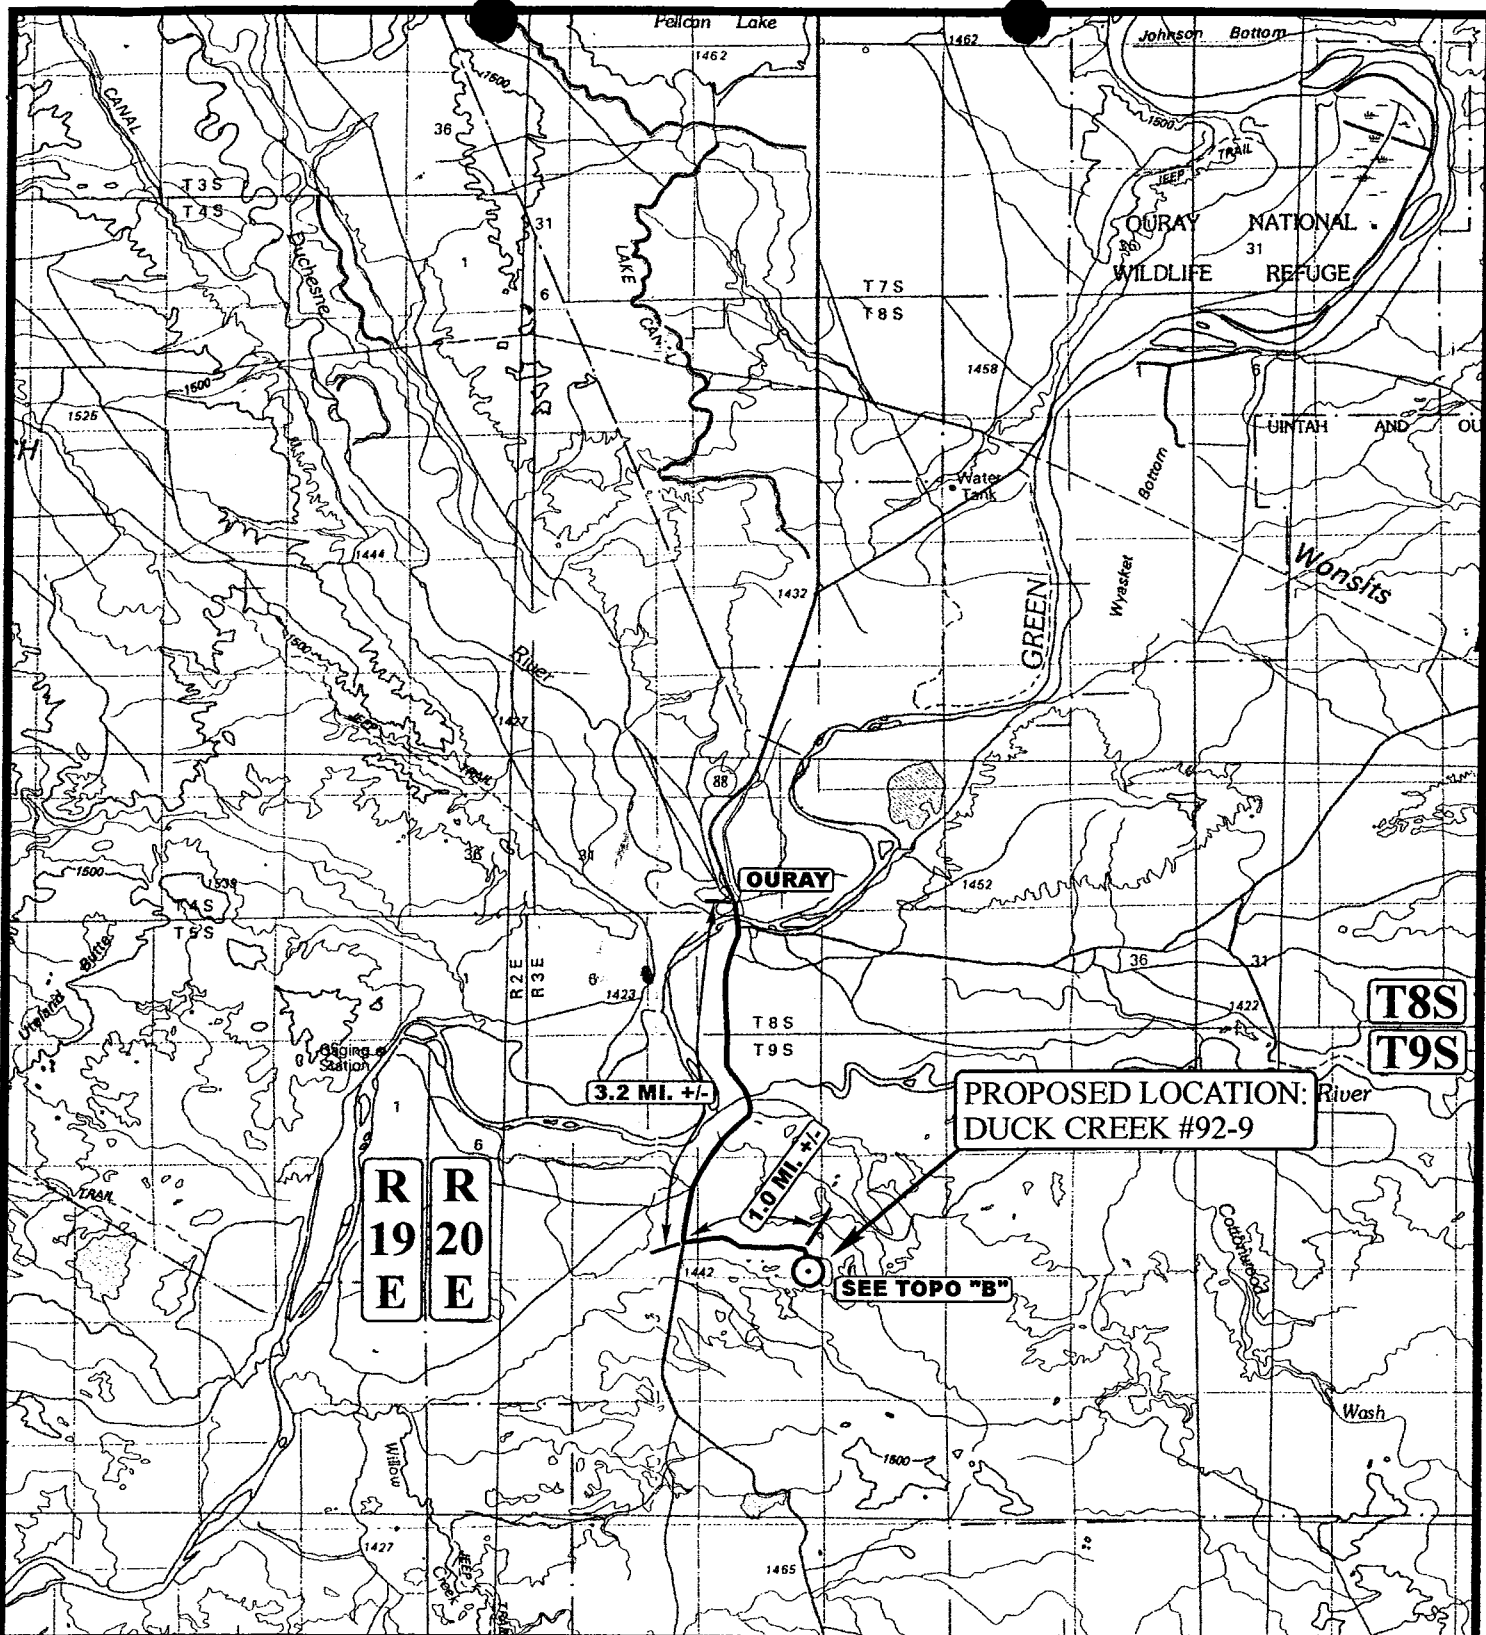

# LEGEND:

○ PROPOSED LOCATION



**Uintah Engineering & Land Surveying**  
 85 South 200 East Vernal, Utah 84078  
 (435) 789-1017 \* FAX (435) 789-1813



**EOG RESOURCES, INC.**


**DUCK CREEK #92-9**  
**SECTION 9, T9S, R20E, S.L.B.&M.**  
**467' FSL 773' FEL**

**TOPOGRAPHIC**  
**MAP**

**10 18 00**  
 MONTH DAY YEAR

SCALE: 1:100,000 DRAWN BY: J.L.G. REVISED: 00-00-00



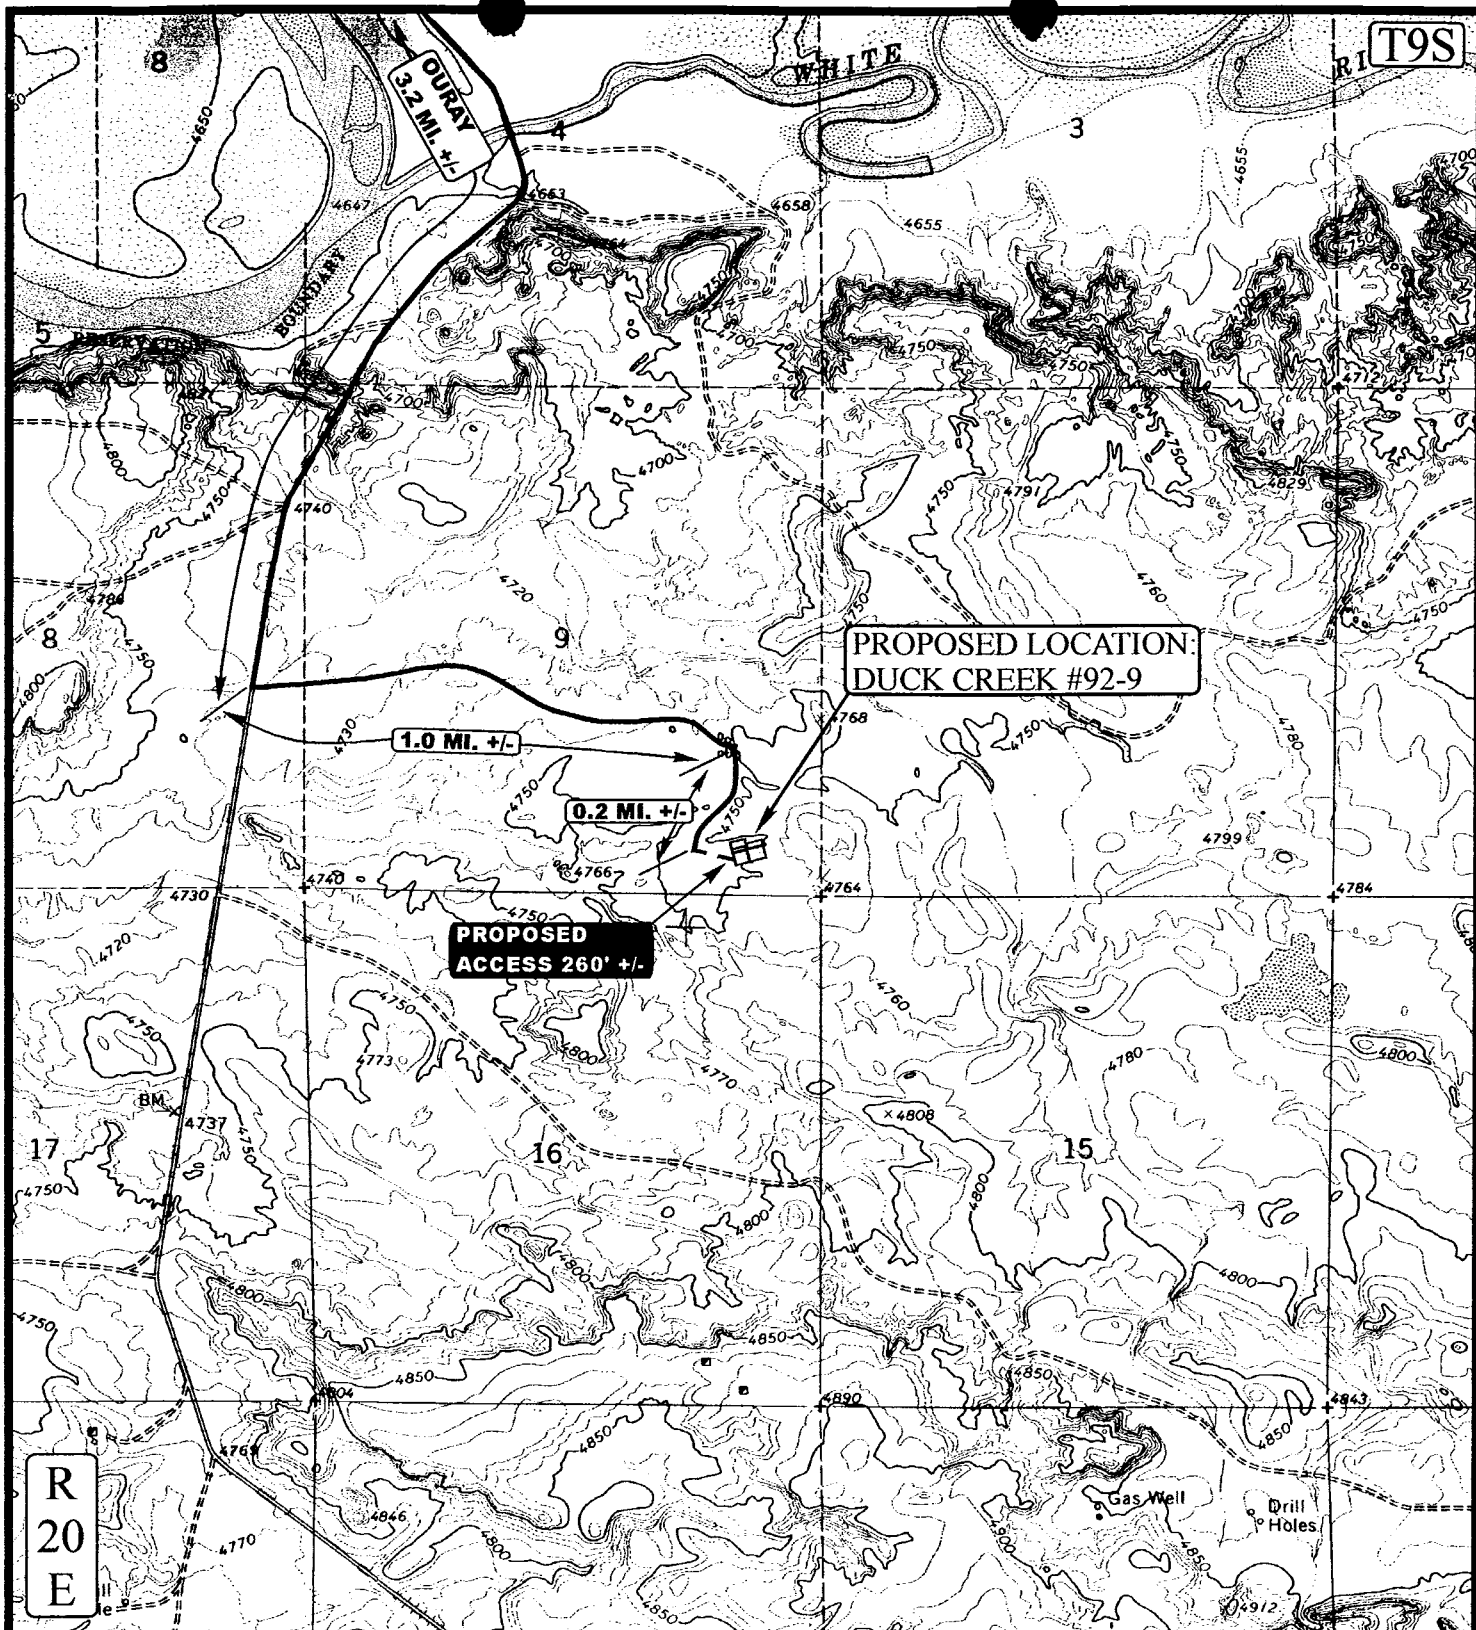

# LEGEND:

--- PROPOSED ACCESS ROAD  
 --- EXISTING ROAD




EOG RESOURCES, INC.

DUCK CREEK #92-9  
 SECTION 9, T9S, R20E, S.L.B.&M.  
 467' FSL 773' FEL

**U E L S**  
 Uintah Engineering & Land Surveying  
 85 South 200 East Vernal, Utah 84078  
 (435) 789-1017 \* FAX (435) 789-1813

**TOPOGRAPHIC**  
**MAP**  
 SCALE: 1" = 2000' DRAWN BY: J.L.G. REVISED: 00-00-00

**B**  
 TOPO

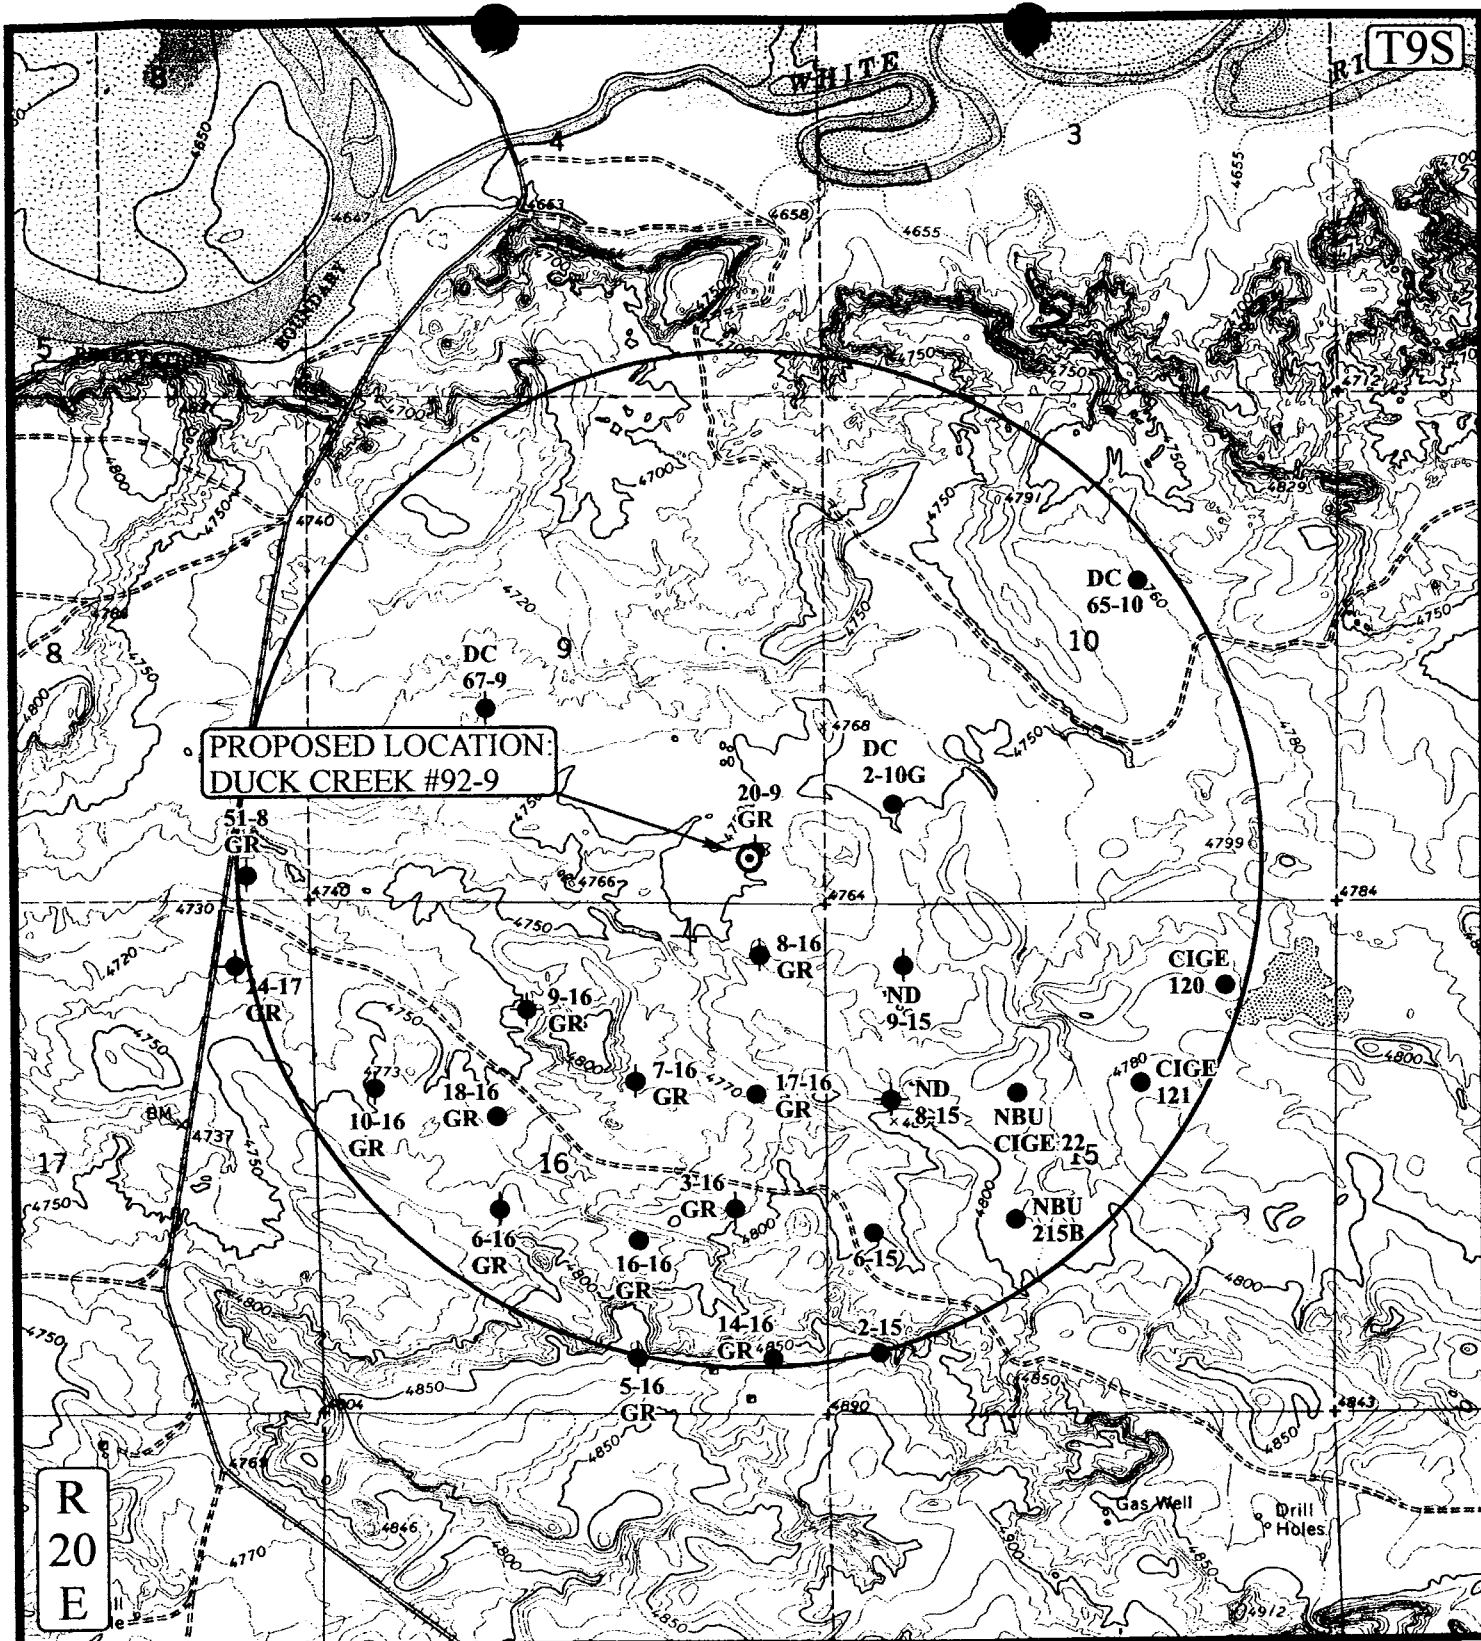

# LEGEND:

- DISPOSAL WELLS
- PRODUCING WELLS
- SHUT IN WELLS
- WATER WELLS
- ABANDONED WELLS
- TEMPORARILY ABANDONED



## EOG RESOURCES, INC.

DUCK CREEK #92-9  
SECTION 9, T9S, R20E, S.L.B.&M.  
467' FSL 773' FEL



Uintah Engineering & Land Surveying  
85 South 200 East Vernal, Utah 84078  
(435) 789-1017 \* FAX (435) 789-1813

TOPOGRAPHIC  
MAP

10 18 00  
MONTH DAY YEAR

SCALE: 1" = 2000' DRAWN BY: J.L.G. REVISED: 00-00-00

C  
TOPO



WORKSHEET  
APPLICATION FOR PERMIT TO DRILL

APD RECEIVED: 01/19/2001

API NO. ASSIGNED: 43-047-33886

WELL NAME: DC 92-9

OPERATOR: EOG RESOURCES INC ( N9550 )

CONTACT: ED TROTTER, AGENT

PHONE NUMBER: 435-789-4120

## PROPOSED LOCATION:

SESE 09 090S 200E

SURFACE: 0467 FSL 0773 FEL

BOTTOM: 0467 FSL 0773 FEL

UINTAH

NATURAL BUTTES ( 630 )

LEASE TYPE: 1-Federal

LEASE NUMBER: U-13633

SURFACE OWNER: 2-Indian

PROPOSED FORMATION: WSTC

INSPECT LOCATN BY: / /

Tech Review	Initials	Date
Engineering		
Geology		
Surface		

## RECEIVED AND/OR REVIEWED:

☒ Plat  
☒ Bond: Fed[1] Ind[] Sta[] Fee[]  
(No. NM-2308 )  
☒ Potash (Y/N)  
☒ Oil Shale (Y/N) \*190-5 (B\* or 190-3  
☒ Water Permit  
(No. 49-1501 )  
☒ RDCC Review (Y/N)  
(Date: )  
☒ Fee Surf Agreement (Y/N)


## LOCATION AND SITING:

☐ R649-2-3. Unit  
☐ R649-3-2. General  
Siting: 460 From Qtr/Qtr & 920' Between Wells  
☐ R649-3-3. Exception  
☒ Drilling Unit  
Board Cause No: 173-16  
Eff Date: 1-13-2000  
Siting: Ben St  
☐ R649-3-11. Directional Drill

COMMENTS:

STIPULATIONS:

① FEDERAL APPROVAL  
② OIL SHALE

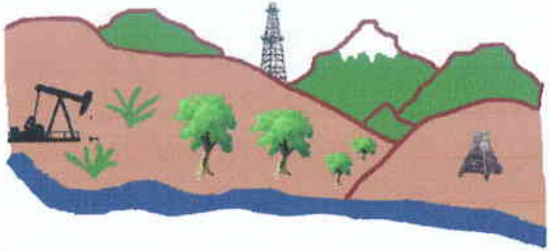


## Utah Oil Gas and Mining

OPERATOR: EOG RESOURCES INC (N9550)

FIELD: NATURAL BUTTES (630)

SEC. 8 & 9, T9S, R20E,

COUNTY: UINTAH CAUSE: 173-16

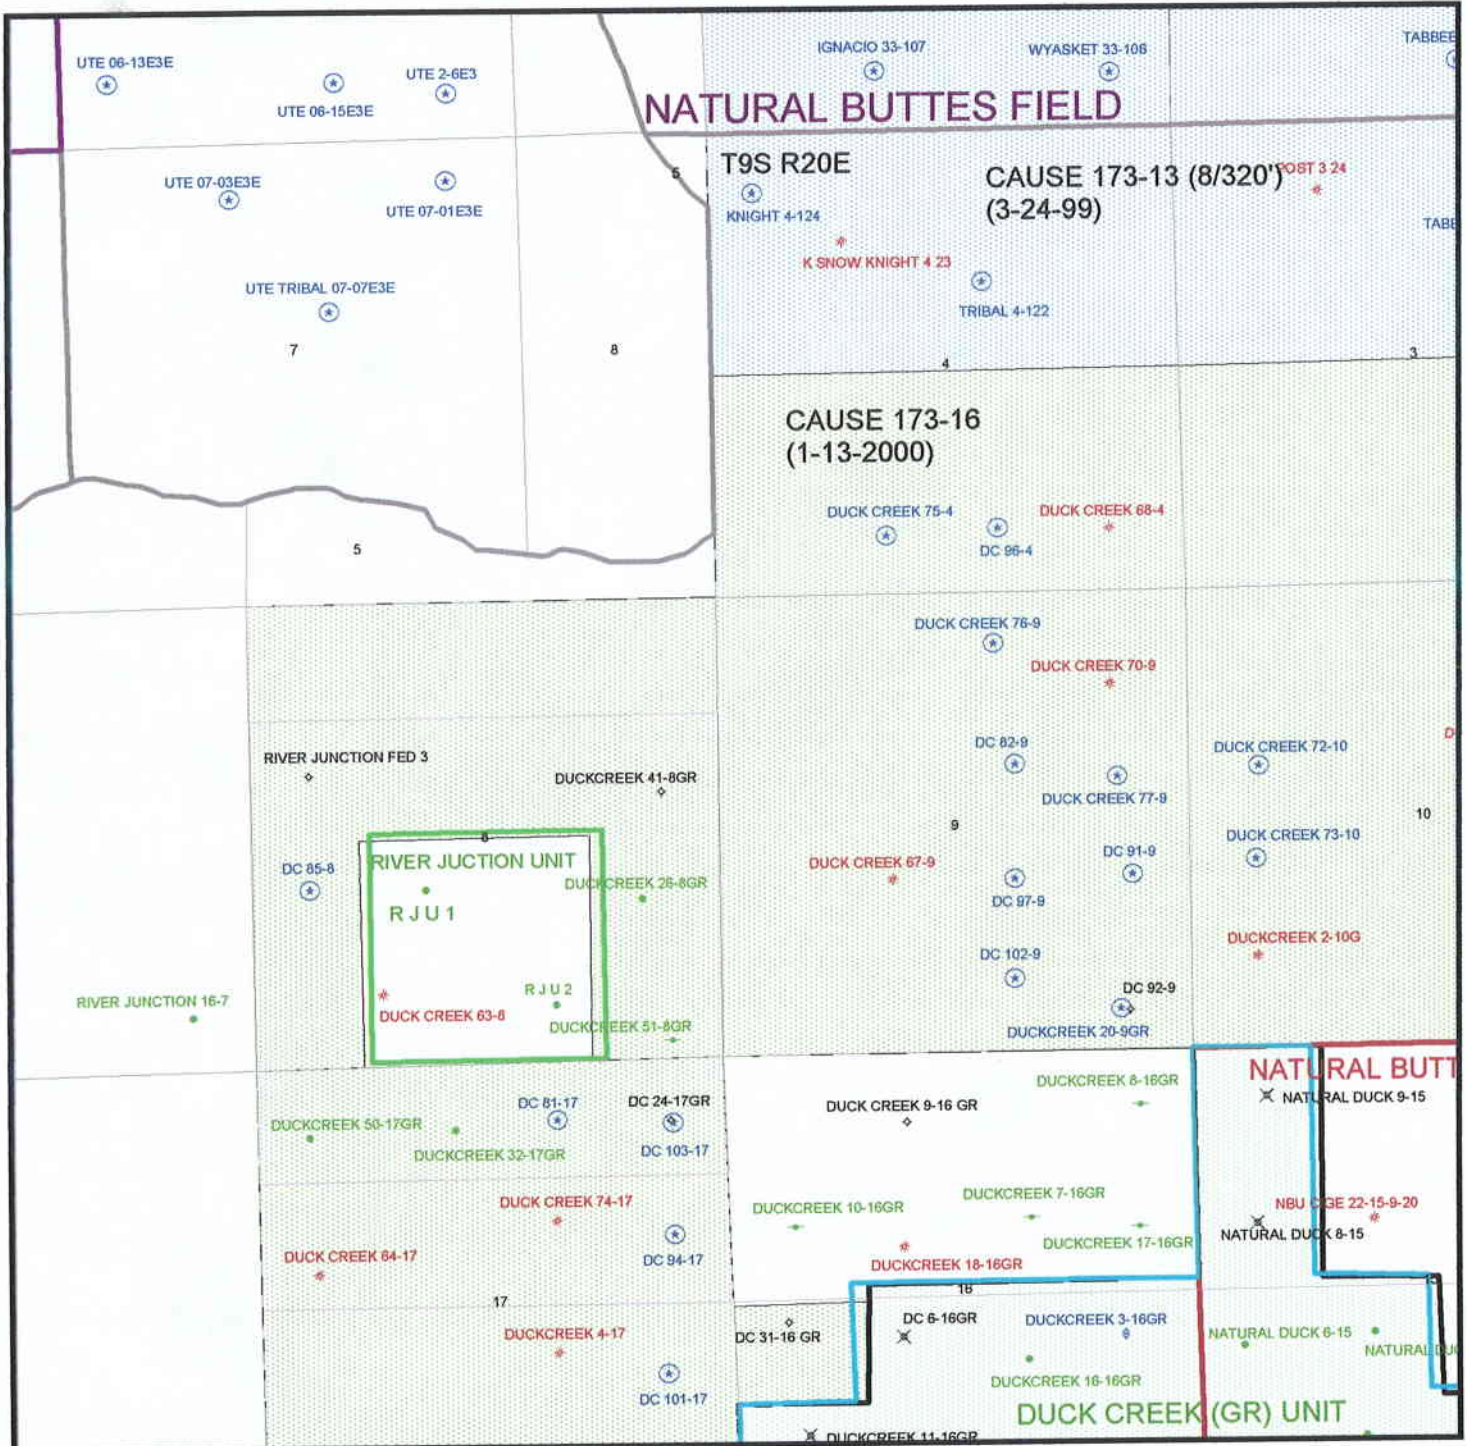



# State of Utah

DEPARTMENT OF NATURAL RESOURCES  
DIVISION OF OIL, GAS AND MINING

Michael O. Leavitt  
Governor

Kathleen Clarke  
Executive Director

Lowell P. Braxton  
Division Director

1594 West North Temple, Suite 1210  
PO Box 145801  
Salt Lake City, Utah 84114-5801  
801-538-5340  
801-359-3940 (Fax)  
801-538-7223 (TDD)

January 29, 2001

EOG Resources, Inc.  
PO Box 1815  
Vernal, UT 84078

Re: Duck Creek 92-9 Well, 467' FSL, 773' FEL, SE SE, Sec. 9, T. 9 South, R. 20 East,  
Uintah County, Utah

Gentlemen:

Pursuant to the provisions and requirements of Utah Code Ann. § 40-6-1 *et seq.*, Utah Administrative Code R649-3-1 *et seq.*, and the attached Conditions of Approval, approval to drill the referenced well is granted.

This approval shall expire one year from the above date unless substantial and continuous operation is underway, or a request for extension is made prior to the expiration date. The API identification number assigned to this well is 43-047-33886.

Sincerely,

A handwritten signature in black ink, appearing to read 'John R. Baza', written over a large, stylized, loopy flourish.

John R. Baza  
Associate Director

er

Enclosures

cc: Uintah County Assessor  
Bureau of Land Management, Vernal District Office

Operator: EOG Resources, Inc.  
Well Name & Number Duck Creek 92-9  
API Number: 43-047-33886  
Lease: U-13633

Location: SE SE      Sec. 9      T. 9 South      R. 20 East

### Conditions of Approval

1. General

Compliance with the requirements of Utah Admin. R. 649-1 *et seq.*, the Oil and Gas Conservation General Rules, and the applicable terms and provisions of the approved Application for permit to drill.

2. Notification Requirements

Notify the Division within 24 hours of spudding the well.

- Contact Carol Daniels at (801) 538-5284.

Notify the Division prior to commencing operations to plug and abandon the well.

- Contact Dan Jarvis at (801) 538-5338

3. Reporting Requirements

All required reports, forms and submittals will be promptly filed with the Division, including but not limited to the Entity Action Form (Form 6), Report of Water Encountered During Drilling (Form 7), Weekly Progress Reports for drilling and completion operations, and Sundry Notices and Reports on Wells requesting approval of change of plans or other operational actions.

4. In accordance with Order in Cause No. 190-5(b) dated October 28, 1982, the Operator shall comply with requirements of Rules R649-3-31 and R649-3-27 pertaining to Designated Oil Shale Areas. Additionally, the operator shall ensure that the surface and/or production casing is properly cemented over the entire oil shale interval as defined by Rule R649-3-31. The Operator shall report the actual depth the oil shale is encountered to the Division.

5. State approval of this well does not supersede the required federal approval, which must be obtained prior to drilling.

UNITED STATES  
DEPARTMENT OF THE INTERIOR  
BUREAU OF LAND MANAGEMENT

005

APPLICATION FOR PERMIT TO DRILL OR DEEPEN

1a. TYPE OF WORK <b>DRILL</b> <input checked="" type="checkbox"/> <b>DEEPEN</b> <input type="checkbox"/>		5. Lease designation and serial number U-13633	
b. TYPE OF WELL Oil <input type="checkbox"/> Gas <input checked="" type="checkbox"/> Single Zone <input type="checkbox"/> Multiple Zone <input type="checkbox"/>		6. If Indian, Allottee or Tribe name UTE INDIAN TRIBE	
2. Name of Operator EOG RESOURCES, INC.		7. Unit Agreement Name	
3. Address and Telephone Number P.O. BOX 1815, VERNAL, UT 84078 (435)789-0790		8. Farm or lease name, well no. DUCK CREEK	
4. Location of Well (Report location clearly and in accordance with any State requirements.) At surface 467' FSL & 773' FEL SE/SE		9. API Well No. DC 92-9	
14. Distance in miles and direction from nearest town or post office 4.45 MILES SOUTHEAST OF OURAY, UTAH		10. Field and pool, or wildcat WASATCH	
15. Distance from proposed location to nearest property or lease line, ft. 467'		11. Sec., T., R., M., or BLK. and survey or area SEC. 9, T9S, R20E	
16. No. of acres in lease 1279.04		12. County or parish UINTAH	
17. No. of acres assigned to this well		13. State UTAH	
18. Distance from proposed location to nearest well, drilling, completed, or applied for, on this lease, ft.		20. Rotary or cable tools ROTARY	
19. Proposed depth 7065'		22. Approx. date work will start FEBRUARY 2001	
21. Elevations (show whether DF, RT, GR, etc.) 4751.4 FEET GRADED GROUND			

23. PROPOSED CASING AND CEMENTING PROGRAM				
SIZE OF HOLE	GRADE, SIZE OF CASING	WEIGHT PER FOOT	SETTING DEPTH	QUANTITY OF CEMENT
11"	8 5/8"	24#	200' - 220'	100-150 SX CLASS "G" + 2%
or 12 1/4"	9 5/8"	32.30#	200 - 220'	CaCl2 + 1/4 #/SX CELLOFLAKE.
7 7/8"	4 1/2"	10.50#	7065'	50/50 POXMIX + 2% GEL + 10% SALT TO 400' ABOVE ALL ZONES OF INTEREST (+10% EXCESS). LIGHT CEMENT (11PPG+) + LCM TO 200' ABOVE OIL SHALE OR FRESH WATER INTERVALS (+ 5% EXCESS).

SEE ATTACHMENTS FOR:

8 POINT PLAN  
BOP SCHEMATIC  
SURFACE USE AND OPERATING PLAN  
LOCATION PLAT  
LOCATION LAYOUT  
TOPOGRAPHIC MAPS "A", "B", AND "C"  
GAS SALES PIPELINE—MAP "D"  
FACILITY DIAGRAM

EOG RESOURCES, INC. WILL BE THE DESIGNATED OPERATOR OF THE SUBJECT WELL UNDER

RECEIVED

RECEIVED

Pc: UTAH DIVISION OF OIL, GAS, AND MINING  
BUREAU OF INDIAN AFFAIRS

OCT 19 2001

JAN 16 2001

IN ABOVE SPACE DESCRIBE PROPOSED PROGRAM: If proposal is to deepen, give pertinent data on subsurface locations and depths. Give blowout preventer program, if any.

SIGNED [Signature] TITLE Agent DATE 1-11-2001

(This space for Federal or State office use)

NOTICE OF APPROVAL

CONDITIONS OF APPROVAL ATTACHED

Application approval does not warrant or certify that the applicant holds legal or equitable title to those rights in the subject lease which would entitle the applicant to conduct operations thereon.

CONDITIONS OF APPROVAL, IF ANY:

APPROVED BY [Signature] TITLE Assistant Field Manager Mineral Resources DATE 10/17/01

Docm

CONDITIONS OF APPROVAL  
APPLICATION FOR PERMIT TO DRILL

Company/Operator: EOG Resources, Inc.

Well Name & Number: Duck Creek 92-9

API Number: 43-047-33886

Lease Number: U - 13633

Location: SESE Sec. 9 T. 9S R. 20E

Agreement: N/A

For more specific details on notification requirements, please check the Conditions of Approval for Notice to Drill and Surface Use Program.

## CONDITIONS OF APPROVAL FOR NOTICE TO DRILL

Approval of this application does not warrant or certify that the applicant holds legal or equitable title to those rights in the subject lease which would entitle the applicant to conduct operations thereon.

Be aware fire restrictions may be in effect when location is being constructed and/or when well is being drilled. Contact the appropriate Surface Management Agency for information.

### A. DRILLING PROGRAM

#### 1. Estimated Depth at Which Oil, Gas, Water, or Other Mineral Bearing Zones are Expected to be Encountered

Report ALL water shows and water-bearing sands to John Mayers of this office **prior to setting the next casing string or requesting plugging orders**. Faxed copies of State of Utah form OGC-8-X are acceptable. If noticeable water flows are detected, submit samples to this office along with any water analyses conducted.

All usable water and prospectively valuable minerals (as described by BLM at onsite) encountered during drilling, will be recorded by depth and adequately protected. All oil and gas shows will be tested to determine commercial potential.

#### 2. Pressure Control Equipment

The BOP and related equipment shall meet the minimum requirements of Onshore Oil and Gas Order No. 2 for equipment and testing requirements, procedures, etc., for a **3M** system and individual components shall be operable as designed. Chart recorders shall be used for all pressure tests.

Test charts, with individual test results identified, shall be maintained on location while drilling and shall be made available to a BLM representative upon request.

If an air compressor is on location and is being utilized to provide air for the drilling medium while drilling, the special drilling requirements in Onshore Oil and Gas Order No. 2, regarding air or gas drilling shall be adhered to.

The variances requested in section 6 of the 8 point drilling plan are granted with the following conditions:

If a mist system is being utilized then the requirement for a deduster shall be waived.

Where the location and rig layout allows, the blooie line shall be straight and extend 100' from the wellbore. This requirement will be waived only in the case where the location is too small to accommodate it.



3. Casing Program and Auxiliary Equipment

Surface casing shall have centralizers on the bottom three joints, with a minimum of one centralizer per joint. Surface casing setting depths are based on ground level elevations only.

All casing strings below the conductor shall be pressure tested to 0.22 psi/ft of casing string length or 1500 psi, whichever is greater but not to exceed 70% of the minimum internal yield.

As a minimum, the usable water shall be isolated and/or protected by having a cement top for the production casing at least 200 ft. above the base of the usable water zone, identified at  $\pm 216$  ft. **To accomplish this requirement you must either extend the surface casing to below  $\pm 216$  and cement back to surface or cement the production string back to surface.**

If gilsonite is encountered while drilling, it shall be isolated and/or protected via the cementing program.

4. Mud Program and Circulating Medium

Hazardous substances specifically listed by the EPA as a hazardous waste or demonstrating a characteristic of a hazardous waste will not be used in drilling, testing, or completion operations.

No chromate additives will be used in the mud system on Federal and Indian lands without prior BLM approval to ensure adequate protection of fresh water aquifers.

5. Coring, Logging and Testing Program

Daily drilling and completion progress reports shall be submitted to this office on a weekly basis.

A cement bond log (CBL) will be run from the production casing shoe to top of the cement and shall be utilized to determine the bond quality for the production casing. Submit a field copy of the CBL to this office.

Whether the well is completed as a dry hole or as a producer, "Well Completion and Recompletion Report and Log" (Form 3160-4) will be submitted not later than 30 days after completion of the well or after completion of operations being performed, in accordance with 43 CFR 3164. Two copies of all logs, core descriptions, core analyses, well-test data, geologic summaries, sample description, and all other surveys or data obtained and compiled during the drilling, workover, and/or completion operations, will be filed with Form 3160-4. Samples (cuttings, fluids, and/or gases) will be submitted when requested by the AO.



6. Notifications of Operations

No location will be constructed or moved, no well will be plugged, and no drilling or workover equipment will be removed from a well to be placed in a suspended status without prior approval of the AO. If operations are to be suspended, prior approval of the AO will be obtained and notification given before resumption of operations.

Operator shall report production data to MMS pursuant to 30 CFR 216.5 using form MMS/3160.

Immediate Report: Spills, blowouts, fires, leaks, accidents, or any other unusual occurrences shall be promptly reported in accordance with the requirements of NTL-3A or its revision.

If a replacement rig is contemplated for completion operations, a "Sundry Notice" (Form 3160-5) to that effect will be filed, for prior approval of the AO, and all conditions of this approved plan are applicable during all operations conducted with the replacement rig.

The date on which production is commenced or resumed will be construed for oil wells as the date on which liquid hydrocarbons are first sold or shipped from a temporary storage facility, such as a test tank, and for which a run ticket is required to be generated or, the date on which liquid hydrocarbons are first produced into a permanent storage facility, whichever first occurs; and, for gas wells as the date on which associated liquid hydrocarbons are first sold or shipped from a temporary storage facility, such as a test tank, and for which a run ticket is required to be generated or, the date on which gas is first measured through permanent metering facilities, whichever first occurs.

Should the well be successfully completed for production, the AO will be notified when the well is placed in a producing status. Written notification of such must be submitted to this office not later than five (5) days following the date on which the well is placed on production.

Gas produced from this well may not be vented or flared beyond an initial authorized test period of 30 days or 50 MMCF following its completion, whichever occurs first, without the prior written approval of the Authorized Officer. Should gas be vented or flared without approval beyond the authorized test period, the operator may be directed to shut-in the well until the gas can be captured or approval to continue venting or flaring as uneconomic is granted and the operator shall be required to compensate the lessor for that portion of the gas vented or flared without approval which is determined to have been avoidably lost.

A schematic facilities diagram as required by 43 CFR 3162.7-5(d) shall be submitted to the appropriate Field Office within 60 days of installation or first production, whichever occurs first. All site security regulations as specified in Onshore Oil & Gas Order No. 3 shall be adhered to. All product lines entering and leaving hydrocarbon storage tanks will be effectively sealed in accordance with 43 CFR 3162.7-5 (1).

No well abandonment operations will be commenced without the prior approval of the AO. In the case of newly drilled dry holes or failures, and in emergency situations, oral approval will be obtained from the AO. A "Subsequent Report of Abandonment" Form 3160-5, will be filed with the AO within thirty (30) days following completion of the well for abandonment. This report will indicate where plugs were placed and the current status of surface restoration. Final abandonment will not be approved until the surface reclamation work required by the approved APD or approved abandonment notice has been completed to the satisfaction of the AO or his representative, or the appropriate Surface Managing Agency.

7. Other Information

All loading lines will be placed inside the berm surrounding the tank battery.

All off-lease storage, off-lease measurement, or commingling onlease or off-lease will have prior written approval from the AO.

The oil and gas measurement facilities will be installed on the well location. The oil and gas meters will be calibrated in place prior to any deliveries and tested for meter accuracy at least quarterly thereafter. The AO will be provided with a date and time for the initial meter calibration and all future meter proving schedules. A copy of the meter calibration reports will be submitted to the Vernal District Office. All meter measurement facilities will conform with Onshore Oil & Gas Order No. 4 for liquid hydrocarbons and Onshore Oil & Gas Order No. 5 for natural gas measurement.

The use of materials under BLM jurisdiction will conform to 43 CFR 3610.2-3.

There will be no deviation from the proposed drilling and/or workover program without prior approval from the AO. Safe drilling and operating practices must be observed. All wells, whether drilling, producing, suspended, or abandoned will be identified in accordance with 43 CFR 3162.

"Sundry Notice and Report on Wells" (Form 3160-5) will be filed for approval for all changes of plans and other operations in accordance with 43 CFR 3162.3-2.

Section 102(b)(3) of the Federal Oil and Gas Royalty Management Act of 1982, as implemented by the applicable provisions of the operating regulations at Title 43 CFR 3162.4-1(c), requires that "not later than the 5th business day after any well begins production on which royalty is due anywhere on a lease site or allocated to a lease site, or resumes production in the case of a well which has been off production for more than 90 days, the operator shall notify the authorized officer by letter or sundry notice, Form 3160-5, or orally to be followed by a letter or sundry notice, of the date on which such production has begun or resumed."

If you fail to comply with this requirement in the manner and time allowed, you shall be liable for a civil penalty of up to \$10,000 per violation for each day such violation continues, not to exceed a maximum of 20 days. See Section 109(c)(3) of the Federal Oil and Gas Royalty Management Act of 1982 and the implementing regulations at Title 43 CFR 3162.4-1(b)(5)(ii).

APD approval is valid for a period of one (1) year from the signature date. An extension period may be granted, if requested, prior to the expiration of the original approval period.

In the event after-hours approvals are necessary, you must contact one of the following individuals:

Ed Forsman (435) 828-7874  
Petroleum Engineer

Kirk Fleetwood (435) 828-7875  
Petroleum Engineer

BLM FAX Machine (435) 781-4410

## EPA'S LIST OF NONEXEMPT EXPLORATION AND PRODUCTION WASTES

While the following wastes are nonexempt, they are not necessarily hazardous.

Unused fracturing fluids or acids

Gas plant cooling tower cleaning wastes

Painting wastes

Oil and gas service company wastes, such as empty drums, drum rinsate, vacuum truck rinsate, sandblast media, painting wastes, spent solvents, spilled chemicals, and waste acids

Vacuum truck and drum rinsate from trucks and drums, transporting or containing nonexempt waste

Refinery wastes

Liquid and solid wastes generated by crude oil and tank bottom reclaimers

Used equipment lubrication oils

Waste compressor oil, filters, and blowdown

Used hydraulic fluids

Waste solvents

Waste in transportation pipeline-related pits

Caustic or acid cleaners

Boiler cleaning wastes

Boiler refractory bricks

Incinerator ash

Laboratory wastes

Sanitary wastes

Pesticide wastes

Radioactive tracer wastes

Drums, insulation and miscellaneous solids.

**SURFACE USE PROGRAM  
CONDITIONS OF APPROVAL (COAs)**

EOG Resources, Inc. (EOG) will assure the Ute Tribe that any/all contractors and subcontractors have acquired a current Tribal Business License and have updated "Access Permits" prior to construction. All EOG personnel, contractors and subcontractors will have these permits in their vehicles at all times. Companies that have not complied with this COA will be in violation of the Ute Tribal Business License Ordinance, and will be subject to fines and penalties.

EOG employees, representatives, and/or authorized personnel (subcontractors) shall not carry firearms on their person or in their vehicles while working on the Uintah & Ouray Indian Reservation.

EOG employees and/or authorized personnel (subcontractors) in the field will have approved applicable APDs and/or ROW permits/authorizations on their person(s) during all phases of construction.

EOG will notify the Ute Tribe and Bureau of Indian Affairs (BIA) in writing of any requested modification of APDs or Rights-Of-Way (ROW). EOG shall receive written notification of authorization or denial of the requested modification. Without authorization, EOG will be subject to fines and penalties.

The Ute Tribe Energy & Minerals Department shall be notified in writing 48 hours in advance of any construction activity. The Ute Tribal office is open Monday through Thursday. A Tribal Technician is to routinely monitor construction. EOG shall make arrangements with the Ute Energy & Minerals Department for all monitoring that will exceed regular working hours for Tribal Technicians. A qualified Archaeologist accompanied by a Tribal Technician will monitor any trenching required for the construction of the pipeline. EOG is to inform contractors to maintain construction of the pipelines within approved 30 foot ROW.

A ROW, 30 feet wide and 22526 feet long, shall be granted for the pipeline and a ROW, 30 feet wide and 265 feet long, shall be granted for the access road. The constructed travel width of the access road will be limited to 18 feet. Upon authorization by the Ute Tribe Energy & Minerals Department, the ROW may be wider where sharp curves, deep cuts and fills occur; or, where intersections with other roads are required.

Low water crossings shall be constructed where appropriate on the access road. Existing drainages shall be rerouted around the location.

Upon completion of the pertinent APD and ROWs, EOG will notify the Ute Tribe Energy & Minerals Department for a Tribal Technician to verify the Affidavit of Completion.

Production waters, oil, and other byproducts shall not be placed on access roads or the well pad.

All vehicular traffic, personnel movement, construction and restoration operations will be confined to the areas examined and approved and to the existing roadways and/or evaluated access routes.

EOG will implement "Safety and Emergency Plan" and ensure plan compliance.

EOG shall stop construction activities and notify personnel from the Ute Tribe Energy & Minerals Department and BIA if cultural remains including paleontologic resources (vertebrate fossils) are exposed or identified during construction. The Ute Tribe Department of Cultural Rights and Protection and the BIA will provide mitigation measures prior to allowing construction.

EOG employees and/or authorized personnel (subcontractors) will not be allowed to collect artifacts and paleontologic fossils. No significant cultural resources shall be disturbed.

EOG will control noxious weeds on the well site and ROWs. EOG will be responsible for noxious weed control if weeds spread from the project area onto adjoining land.

Reserve pits will be lined with an impervious synthetic liner. A fence will be constructed around the reserve pit until it is backfilled. Prior to backfilling the reserve pit, all fluids will be pumped from the pit into trucks and hauled to approved disposal sites. When the reserve pits are backfilled, the surplus oil and mud, etc., will be buried a minimum of 3 feet below the surface of the soil.

A closed system will be used during production. This means that production fluids will be contained in leak-proof tanks. All production fluids will be disposed of at approved disposal sites.

Surface pipelines will be constructed to lay on the soil surface. The ROW will not be bladed or cleared of vegetation without authorization of the BIA. Where surface pipelines do not parallel roads but cross country between stations, they shall be welded in place at well sites or on access roads. They shall be pulled between stations with suitable equipment. Vehicles shall not use pipeline ROWs as access roads unless specifically authorized.

Before the site is abandoned, EOG will be required to restore the well site and ROWs to near their original state. The disturbed areas will be reseeded with desirable perennial vegetation.

Soil erosion will be mitigated by reseeded all disturbed areas.

UNITED STATES  
DEPARTMENT OF THE INTERIOR  
BUREAU OF LAND MANAGEMENT

006

SUNDRY NOTICE AND REPORTS ON WELLS

Do not use this form for proposals to drill or to deepen or reentry to a different reservoir.  
Use "APPLICATION FOR PERMIT --" for such proposals

SUBMIT IN TRIPLICATE

1. Type of Well

☐ Oil WELL ☒ Gas Well ☐ Other

CONFIDENTIAL

2. Name of Operator

EOG Resources, Inc.

3. Address and Telephone No.

P.O. BOX 1815, VERNAL, UT 84078 (435) 789-0790

4. Location of Well (Footage, Sec., T., R., M., or Survey Description)

467' FSL 773' FEL (SE/SE)  
SECTION 9, T9S, R20E

FOR APPROVED

Budget Bureau No. 1004-0135

Expires September 30, 1990

5. Lease Description and Serial No.  
U-13633

6. If Indian, Allottee or Tribe Name  
UTE INDIAN TRIBE

7. If Unit or C.A., Agreement Designation

8. Well Name and No.

DUCK CREEK 92-9

9. API Well No.

43-047-33886

10. Field and Pool or Exploratory Area

WASATCH

11. County

State

UINTAH,

UTAH

12. CHECK APPROPRIATE BOX(S) TO INDICATE NATURE OF NOTICE, REPORT, OR OTHER DATA

TYPE OF SUBMISSION

TYPE OF ACTION

☒ NOTICE OF INTENT  
☐ SUBSEQUENT REPORT  
☐ FINAL ABANDONMENT NOTICE

☐ ABANDONMENT  
☐ RECOMPLETION  
☐ PLUGGING BACK  
☐ CASING REPAIR  
☐ ALTERING CASING  
☒ OTHER: Requesting extension of permit to drill  
☐ CHANGE OF PLANS  
☐ NEW CONSTRUCTION  
☐ NON-ROUTINE FRACTURING  
☐ WATER SHUT-OFF  
☐ CONVERSION TO INJECTION

(Note: Report results of multiple completion on Well Completions  
or Recompletion Report and Log Form.)

13. Describe Proposed or Completed Operations (Clearly state all pertinent details and give pertinent dates, including estimated date of starting any proposed work if well is directionally drilled give subsurface locations and measured and true vertical depths for all markers and zones pertinent to this work).

EOG Resources, Inc. is requesting that the APD for the subject well be extended for one year.

Approved by the  
Utah Division of  
Oil, Gas and Mining  
Date: 02-22-02  
By: [Signature]

COPY SENT TO OPERATOR  
Date: 02-28-02  
Initials: CHD

14. I hereby certify that the foregoing is true and correct

SIGNED

[Signature]

TITLE Agent

DATE 2/22/2002

(This space for Federal or State office use)

APPROVED BY

TITLE

DATE

CONDITIONS OF APPROVAL, IF ANY:

RECEIVED

FEB 27 2002

DIVISION OF  
OIL, GAS AND MINING

(December 1989)

**UNITED STATES  
DEPARTMENT OF THE INTERIOR  
BUREAU OF LAND MANAGEMENT**

007

**SUNDRY NOTICE AND REPORTS ON WELLS**

Do not use this form for proposals to drill or to deepen or reentry to a different reservoir.

Use "APPLICATION FOR PERMIT --" for such proposals

**SUBMIT IN TRIPLICATE****1. Type of Well**

Oil ☐ WELL Gas ☒ Well ☐ Other ☐

**2. Name of Operator****EOG Resources, Inc.****3. Address and Telephone No.****P.O. BOX 1815, VERNAL, UT 84078 (435) 789-0790****4. Location of Well (Footage, Sec., T., R., M., or Survey Description)****467' FSL 773' FEL (SE/SE)  
SECTION 9, T9S, R20E**

FO APPROVED

Budget Bureau No. 1004-0135

Expires September 30, 1990

**5. Lease Designation and Serial No.****U-13633****6. If Indian, Allottee or Tribe Name****UTE INDIAN TRIBE****7. If Unit or C.A., Agreement Designation****8. Well Name and No.****DUCK CREEK 92-9****9. API Well No.****43-047-33886****10. Field and Pool or Exploratory Area****WASATCH****11. County****UINTAH,****State****UTAH****12. CHECK APPROPRIATE BOX(S) TO INDICATE NATURE OF NOTICE, REPORT, OR OTHER DATA****TYPE OF SUBMISSION****TYPE OF ACTION**

- ☒ NOTICE OF INTENT
- ☐ SUBSEQUENT REPORT
- ☐ FINAL ABANDONMENT NOTICE

- ☐ ABANDONMENT
- ☐ RECOMPLETION
- ☐ PLUGGING BACK
- ☐ CASING REPAIR
- ☐ ALTERING CASING
- ☒ OTHER: Requesting extension of permit to drill

- ☐ CHANGE OF PLANS
- ☐ NEW CONSTRUCTION
- ☐ NON-ROUTINE FRACTURING
- ☐ WATER SHUT-OFF
- ☐ CONVERSION TO INJECTION

(Note: Report results of multiple completion on Well Completions or Recompletion Report and Log Form.)

**13. Describe Proposed or Completed Operations (Clearly state all pertinent details and give pertinent dates, including estimated date of starting any proposed work if well is directionally drilled give subsurface locations and measured and true vertical depths for all markers and zones pertinent to this work).**

EOG Resources, Inc. is requesting that the APD for the subject well be extended for one year.

GENERAL DIST.	
REG.	
GEOL.	
E.S.	
PET.	

RECEIVED  
FEB 26 2002

MAR 08 2002

DIVISION OF  
OIL, GAS AND MINING**CONDITIONS OF APPROVAL ATTACHED****14. I hereby certify that the foregoing is true and correct**

SIGNED

TITLE Agent

DATE 2/22/2002

(This space for Federal or State office use)

APPROVED BY

TITLE

Petroleum Engineer

DATE

2/20/02

CONDITIONS OF APPROVAL, IF ANY:

Title 18 U.S.C. Section 1001, makes it a crime for any person knowingly and willfully to make to any department or agency of the United States any false, fictitious or fraudulent statements or representations as to any matter within its jurisdiction.

DOGM

10/17



EOG Resources, Inc.  
APD Extension

Well: Duck Creek 92-9

Location: SESE Sec. 9, T9S, R20E

Lease: UTU 13633

**Conditions of Approval**

An extension for the referenced APD is granted with the following condition(s):

1. The extension will expire 10/17/02
2. No other extensions beyond that time frame will be granted or allowed.

If you have any other questions concerning this matter, please contact Kirk Fleetwood at (435) 781-4486.



# State of Utah

DEPARTMENT OF NATURAL RESOURCES  
DIVISION OF OIL, GAS AND MINING

1594 West North Temple, Suite 1210

PO Box 145801

Salt Lake City, Utah 84114-5801

(801) 538-5340 telephone

(801) 359-3940 fax

(801) 538-7223 TTY

[www.nr.utah.gov](http://www.nr.utah.gov)

Michael O. Leavitt  
Governor

Robert L. Morgan  
Executive Director

Lowell P. Braxton  
Division Director

April 2, 2003

Ed Trotter  
EOG Resources, Inc.  
P.O. Box 1815  
Vernal UT 84078

Re: APD Rescinded – Duck Creek 92-9, Sec. 9, T. 9S, R. 20E – Uintah County, Utah  
API No. 43-047-33886


Dear Mr. Trotter:

The Application for Permit to Drill (APD) for the subject well was approved by the Division of Oil, Gas and Mining (Division) on January 29, 2001. On February 27, 2002 the Division granted a one-year APD extension. On April 2, 2003, you requested that the division rescind the approved APD. No drilling activity at this location has been reported to the division. Therefore, approval to drill the well is hereby rescinded, effective April 2, 2003.

A new APD must be filed with this office for approval prior to the commencement of any future work on the subject location.

If any previously unreported operations have been performed on this well location, it is imperative that you notify the Division immediately.

Sincerely,

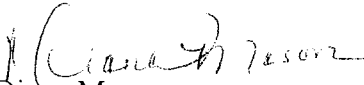  
Diana Mason  
Engineering Technician

cc: Well File  
Gil Hunt, Technical Services Manager  
Bureau of Land Management, Vernal



# United States Department of the Interior

## BUREAU OF LAND MANAGEMENT

Vernal Field Office

170 South 500 East

Vernal, Utah 84078-2799

<http://www.blm.gov/utah/vernal>

Phone: (435) 781-4400

Fax: (435) 781-4410

IN REPLY REFER TO:

3160

UT08300

December 11, 2003

EOG Resources, Inc.

P O Box 1815

Vernal, Utah 84078

Re: Notification of Expiration  
Well No. Duck Creek 92-9  
SESE, Sec. 9, T9S, R20E  
Uintah County, Utah  
Lease No. UTU-13633

Gentlemen:

The Application for Permit to Drill the above-referenced well was approved on October 17, 2001. A one (1) year extension of the original APD was requested. The request was reviewed and the extension approved until October 17, 2003. According to our records, no known activity has transpired at the approved location. In view of the foregoing, this office is notifying you that the approval of the referenced application has expired. If you intend to drill at this location in the future, a new Application for Permit to Drill must be submitted.

This office requires a letter confirming that no surface disturbance has been made for this drill site. Any surface disturbance associated with the approved location of this well is to be rehabilitated. A schedule for this rehabilitation must be submitted to this office. Your cooperation in this matter is appreciated.

Sincerely,

Leslie Walker  
Legal Instruments Examiner

cc: UDOGM

RECEIVED  
DEC 15 2003  
DIV. OF OIL, GAS & MINING